




ELEVATION KEY

FLOOR AREAS LEGEND	
LIVING	108.00 m ²
PATIO	40.50 m ²
148.50 m ²	

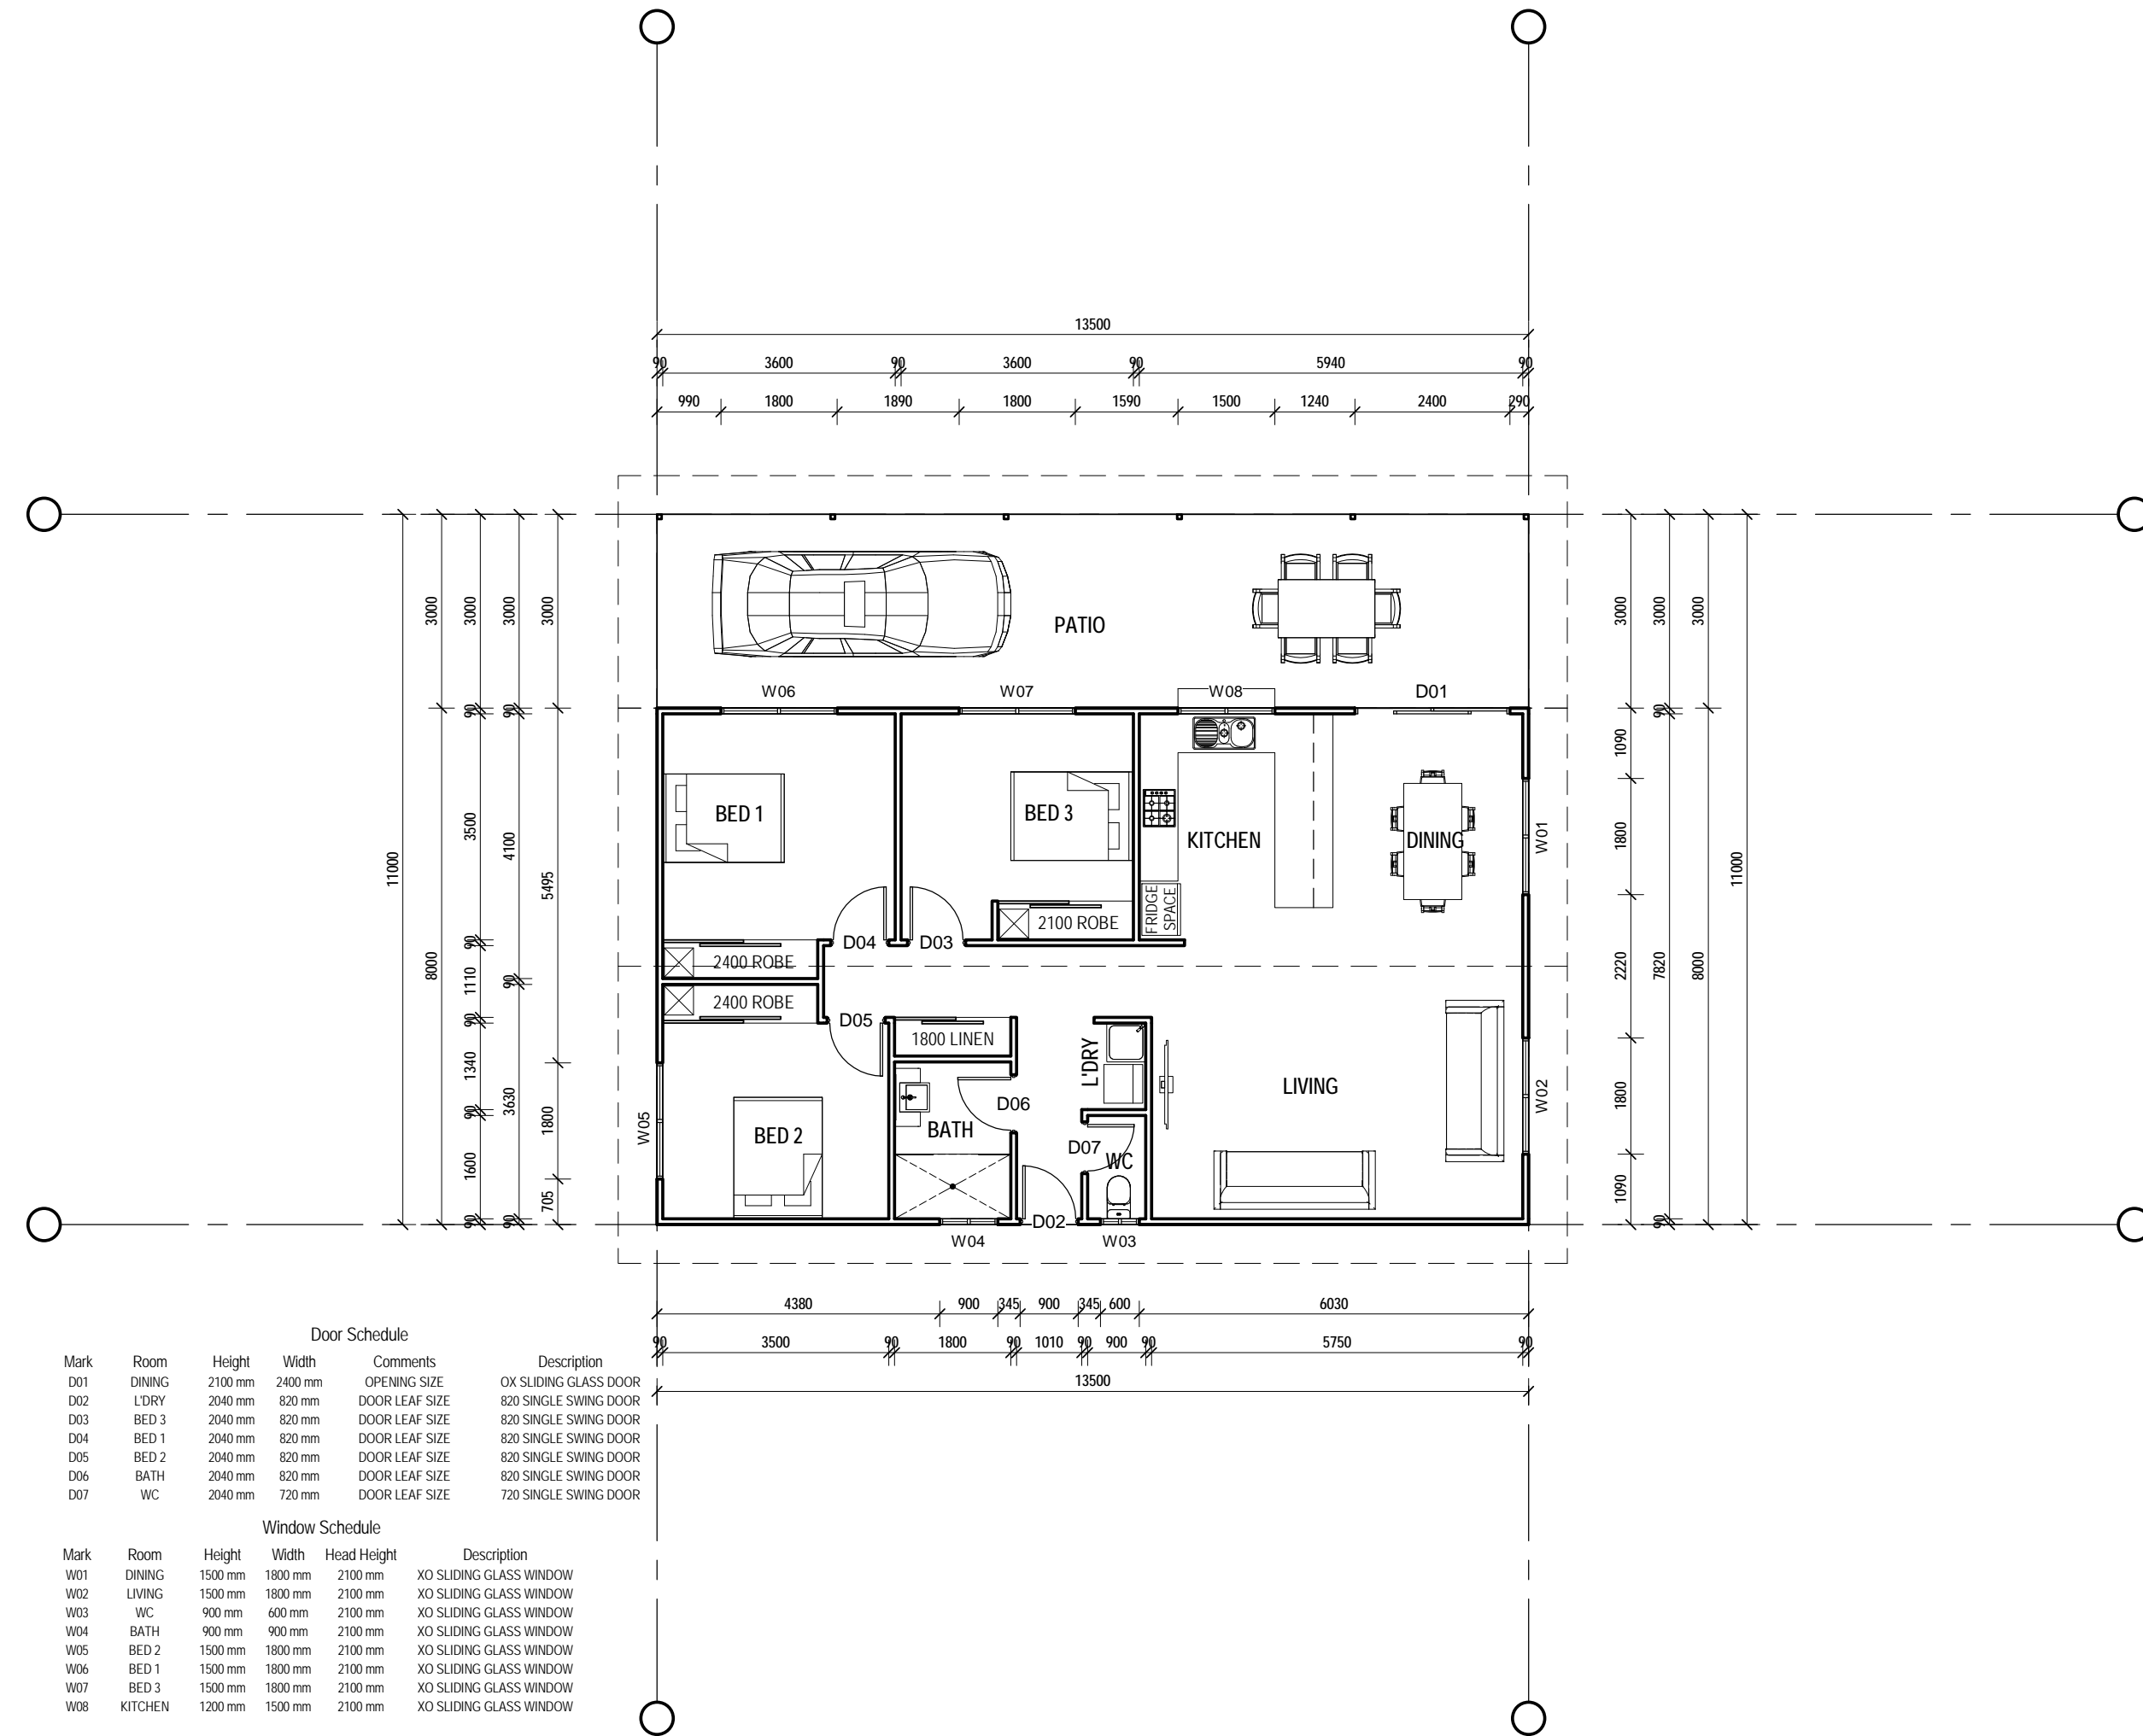

Door Schedule

Mark	Room	Height	Width	Comments	Description
D01	DINING	2100 mm	2400 mm	OPENING SIZE	OX SLIDING GLASS DOOR
D02	L'DRY	2040 mm	820 mm	DOOR LEAF SIZE	820 SINGLE SWING DOOR
D03	BED 3	2040 mm	820 mm	DOOR LEAF SIZE	820 SINGLE SWING DOOR
D04	BED 1	2040 mm	820 mm	DOOR LEAF SIZE	820 SINGLE SWING DOOR
D05	BED 2	2040 mm	820 mm	DOOR LEAF SIZE	820 SINGLE SWING DOOR
D06	BATH	2040 mm	820 mm	DOOR LEAF SIZE	820 SINGLE SWING DOOR
D07	WC	2040 mm	720 mm	DOOR LEAF SIZE	720 SINGLE SWING DOOR

Window Schedule

Mark	Room	Height	Width	Head Height	Description
W01	DINING	1500 mm	1800 mm	2100 mm	XO SLIDING GLASS WINDOW
W02	LIVING	1500 mm	1800 mm	2100 mm	XO SLIDING GLASS WINDOW
W03	WC	900 mm	600 mm	2100 mm	XO SLIDING GLASS WINDOW
W04	BATH	900 mm	900 mm	2100 mm	XO SLIDING GLASS WINDOW
W05	BED 2	1500 mm	1800 mm	2100 mm	XO SLIDING GLASS WINDOW
W06	BED 1	1500 mm	1800 mm	2100 mm	XO SLIDING GLASS WINDOW
W07	BED 3	1500 mm	1800 mm	2100 mm	XO SLIDING GLASS WINDOW
W08	KITCHEN	1200 mm	1500 mm	2100 mm	XO SLIDING GLASS WINDOW

THE COTTESLOE

DRAWING TITLE:

FLOOR PLAN

DRAWING NO. **03** SCALE: **1:100** AT **A3**
 DRAWN BY: **WE** PRINT TIME: **25/06/2018 2:26:30 PM**





**SUPERIOR STEEL FRAMES
STANDARD MODEL**



PO BOX 876 QBSA. 1097802
 ATHERTON QLD 4883
 33-35 ALBRECHT ST
 TOLGA INDUSTRIAL ESTATE, QLD, 4882
 PH: 07 4095 4008
 EMAIL: info@superiorsteelframes.com.au
 WEB: www.superiorsteelframes.com.au

THIS DRAWING IS COPYRIGHT ©

NOTE: (1). VERIFY ALL DIMENSIONS AND LEVELS BEFORE COMMENCING ANY WORK. (2). VERIFY ALL ON SITE DIMENSIONS BEFORE COMMENCING ANY FABRICATION. (3). FIGURED DIMENSIONS TO TAKE PRECEDENCE OVER SCALED MEASUREMENTS. (4). ALL WORK TO COMPLY WITH LOCAL AUTHORITY REQUIREMENTS, THE STANDARD BUILDING BY-LAWS, THE BUILDING CODE OF AUSTRALIA AND RELEVANT AUSTRALIAN STANDARDS. (5). SUBSTITUTION OF ANY STRUCTURAL MEMBERS, & OR VARIATIONS TO ANY PART OF THE DESIGN, **WILL VOID** ANY RESPONSIBILITIES OF THE BUILDING DESIGNER FOR THE STRUCTURAL INTEGRITY & PERFORMANCE OF THE BUILDING

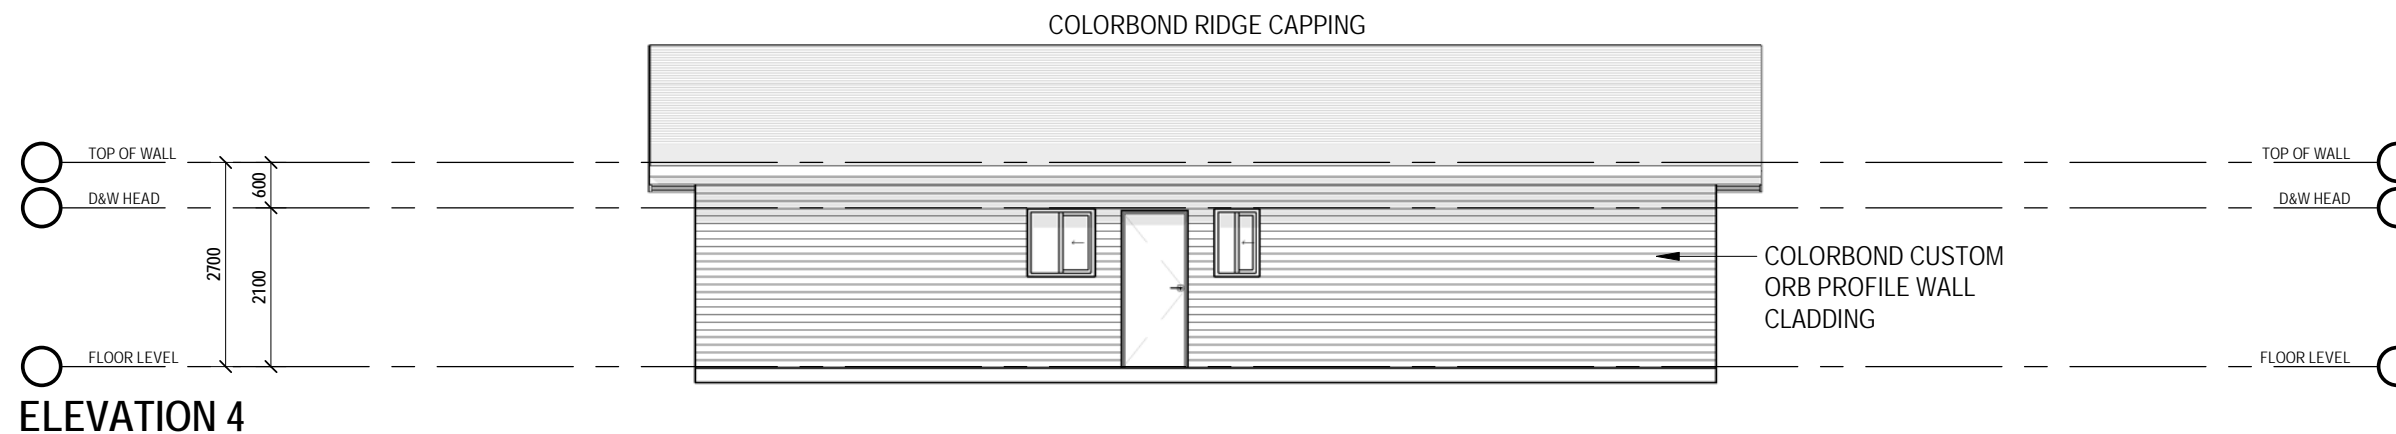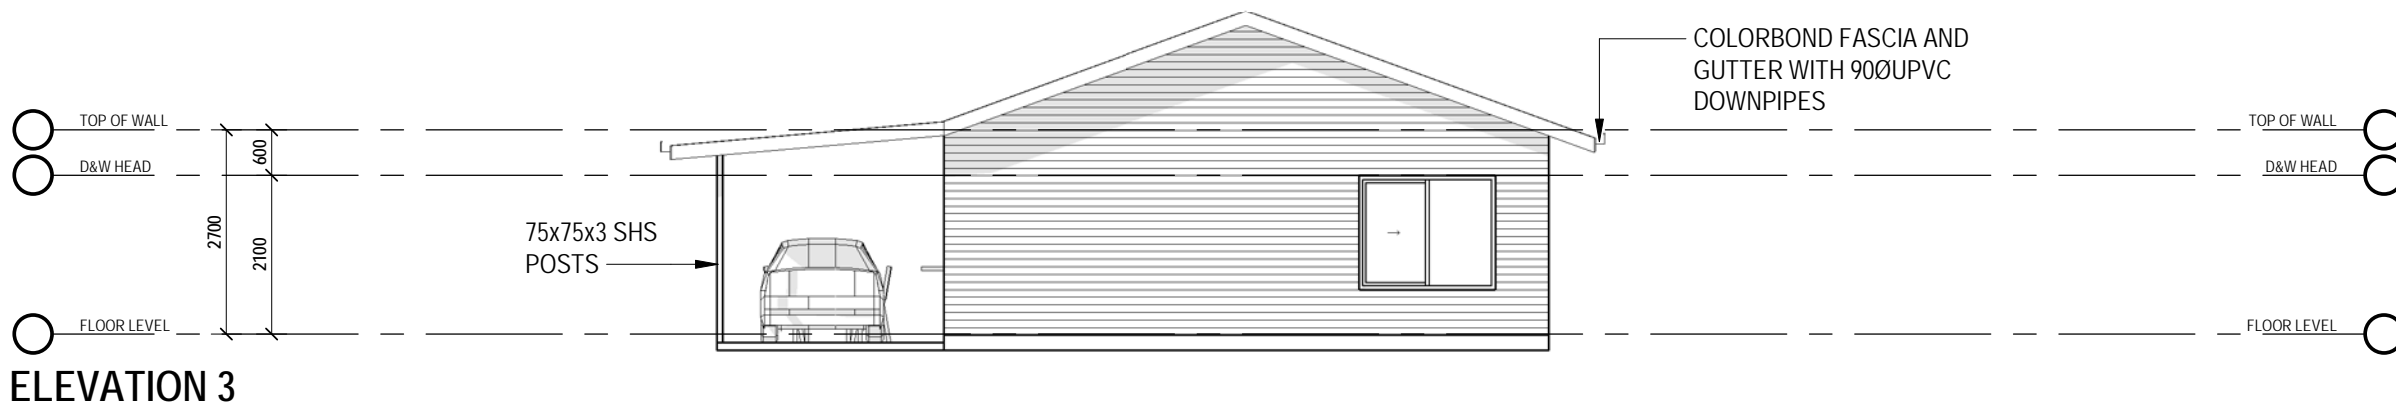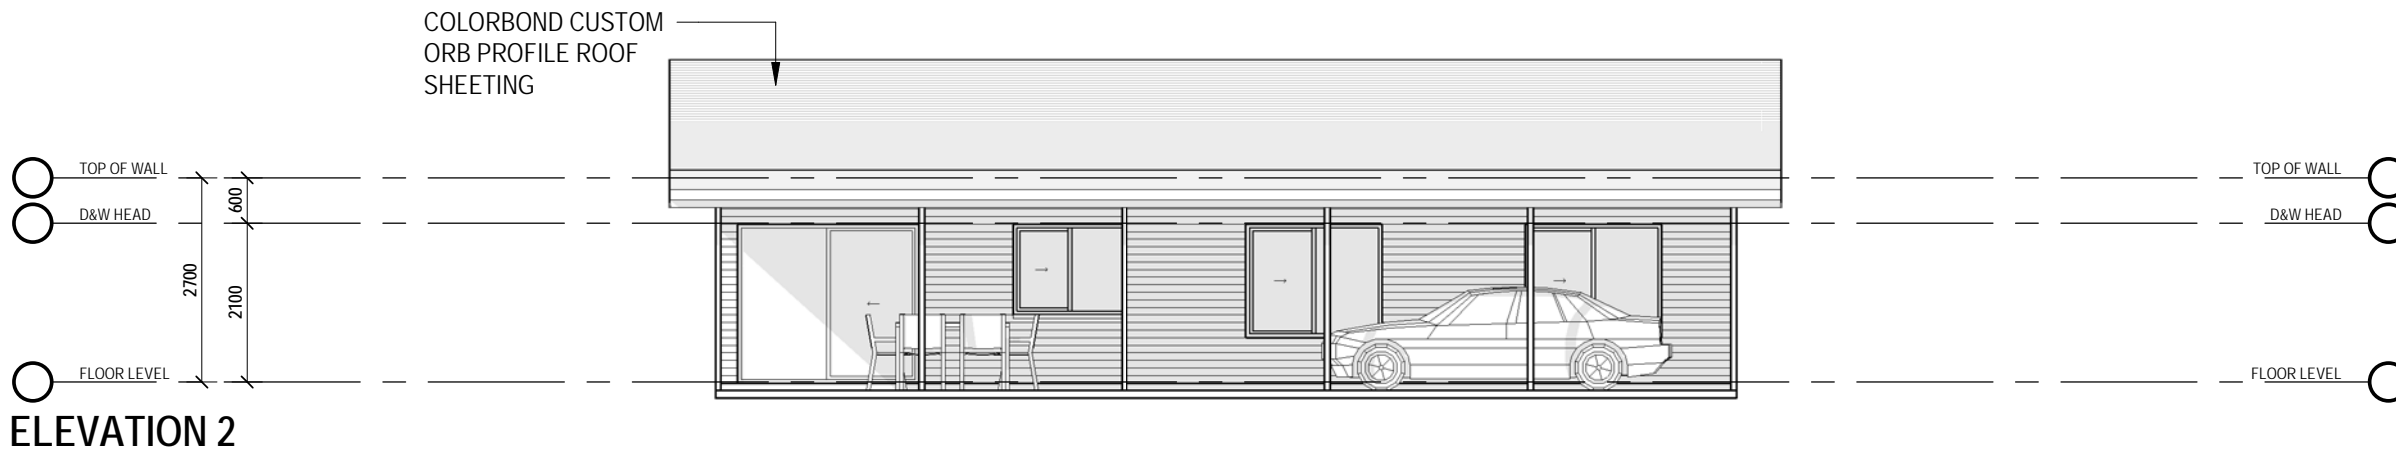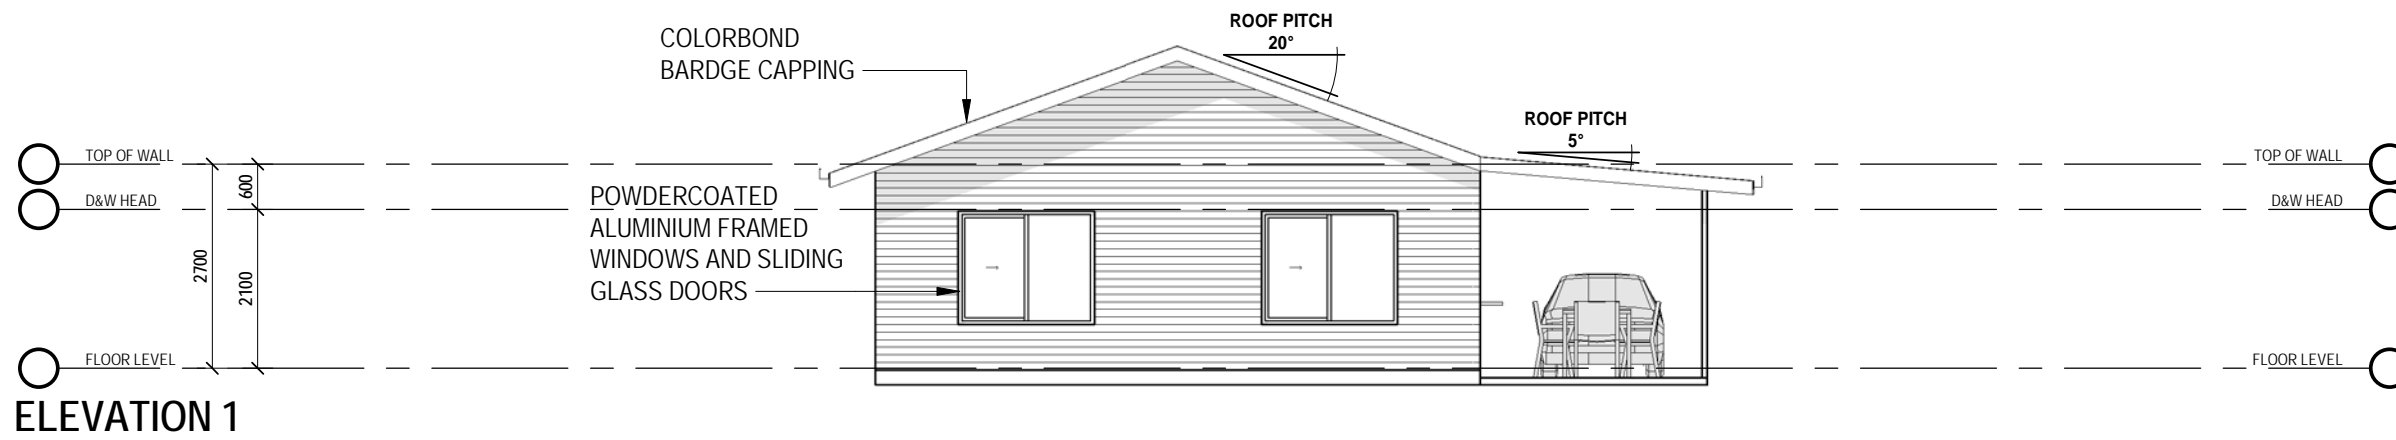

THE COTTESLOE

DRAWING TITLE:

ELEVATIONS

DRAWING NO. **04** SCALE: **1:100** AT **A3**

DRAWN BY: **WE** PRINT TIME: **25/06/2018 2:26:31 PM**

SUPERIOR STEEL FRAMES
STANDARD MODEL



PO BOX 876
ATHERTON QLD 4883

QBSA. 1097802



33-35 ALBRECHT ST
TOLGA INDUSTRIAL ESTATE, QLD, 4882

PH: 07 4095 4008

EMAIL: info@superiorsteelframes.com.au

WEB: www.superiorsteelframes.com.au

THIS DRAWING IS COPYRIGHT ©

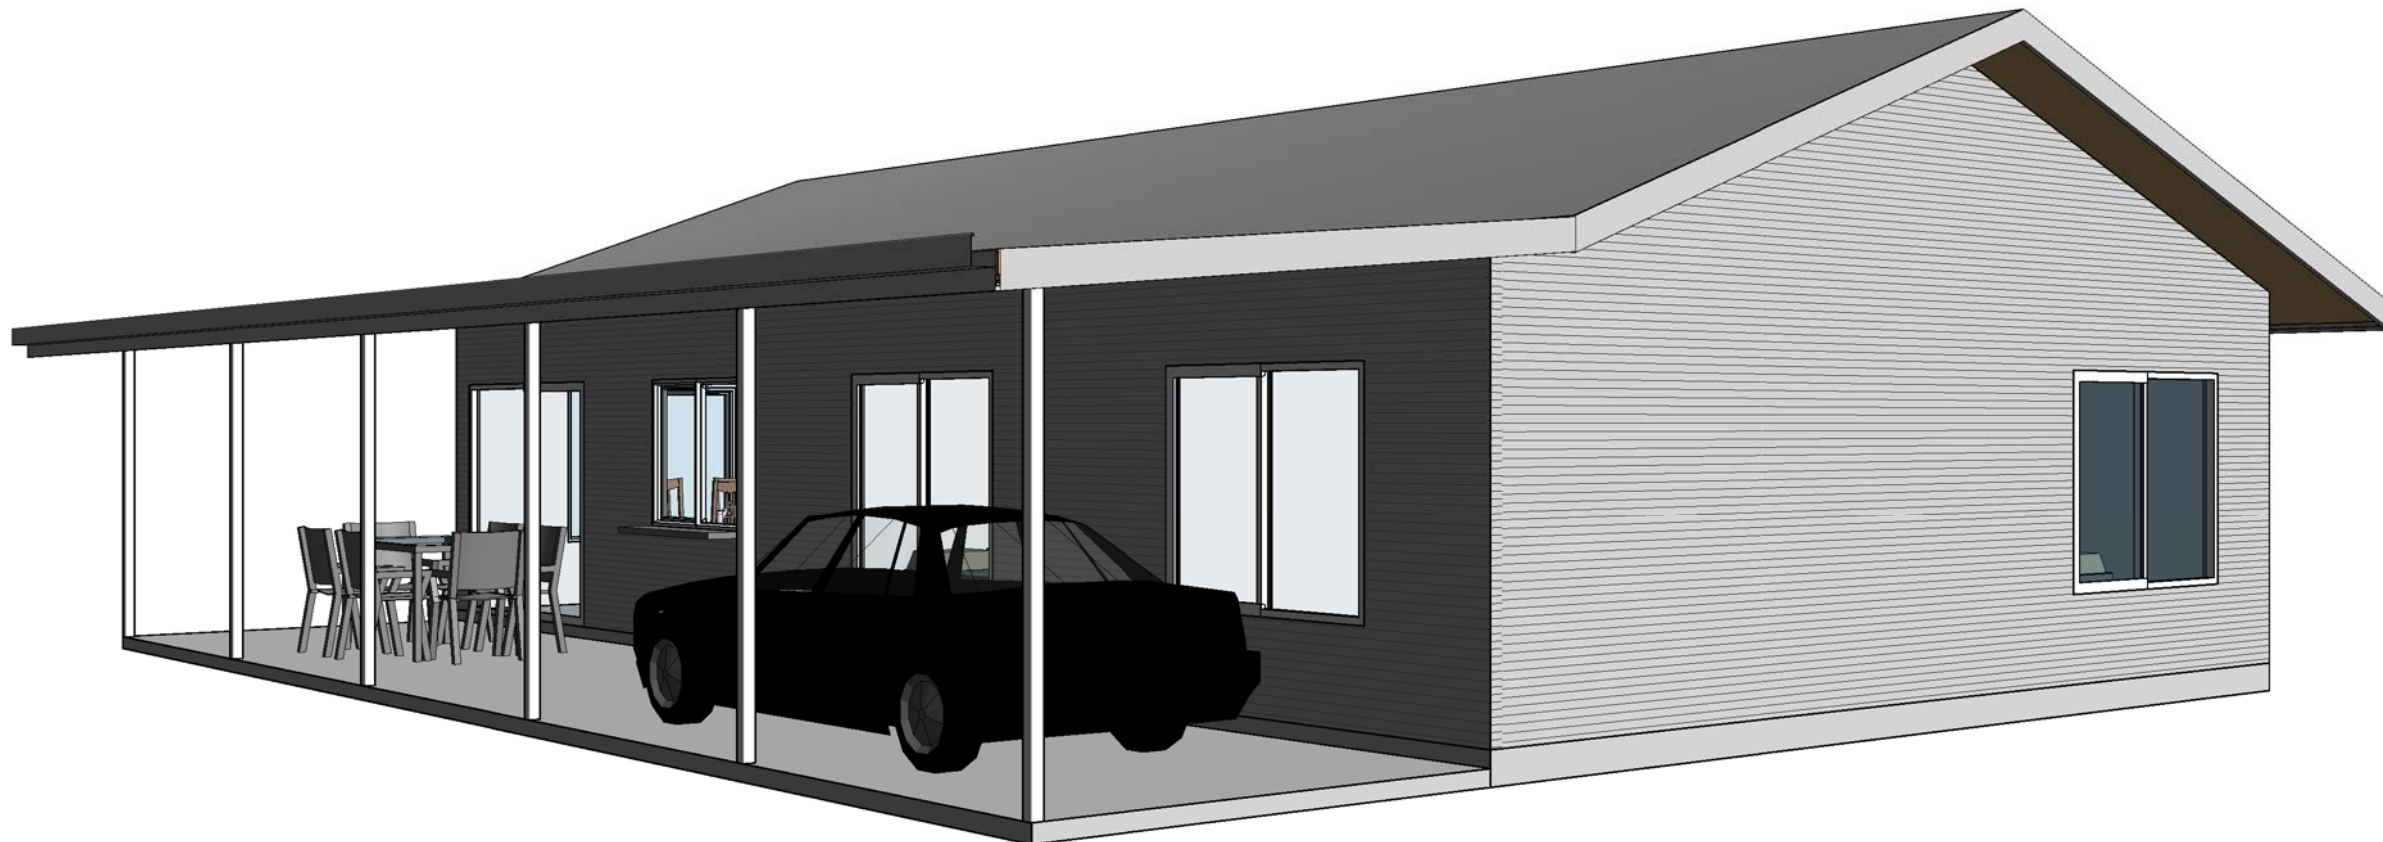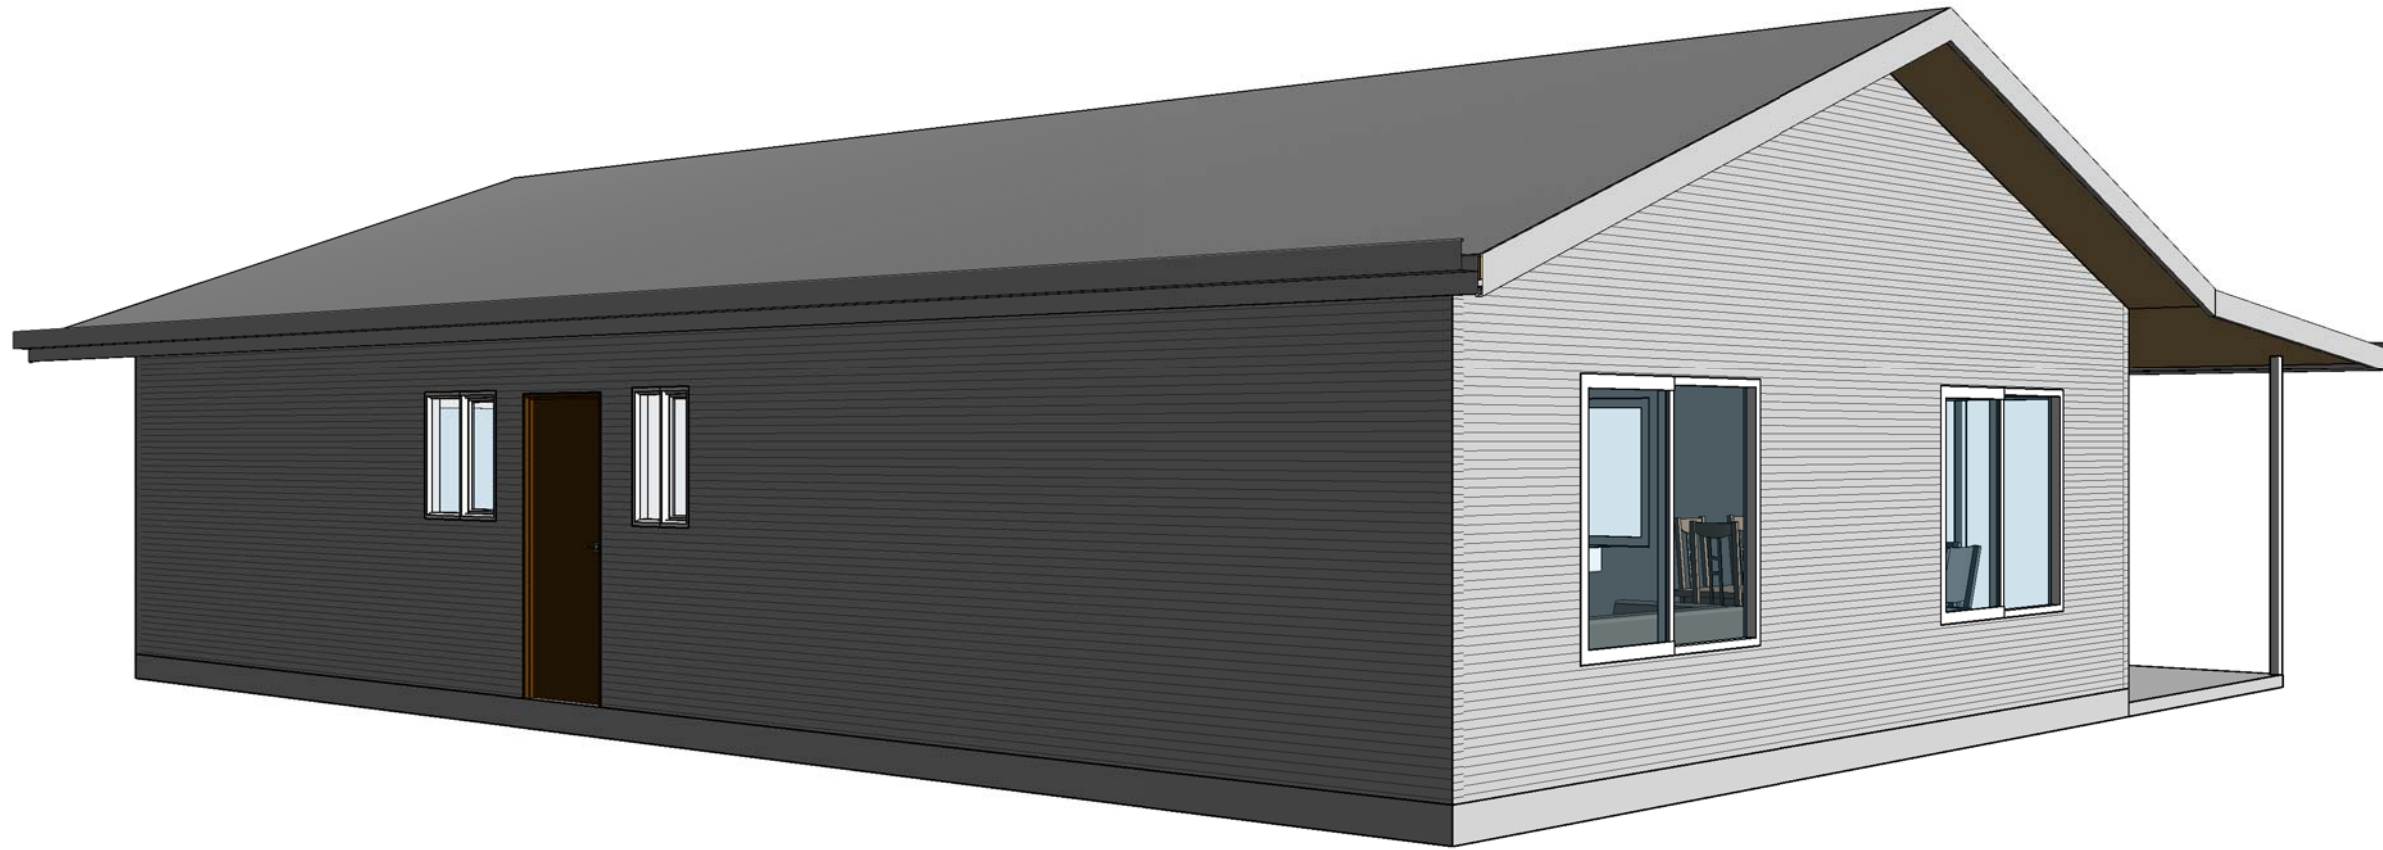

THE COTTESLOE

DRAWING TITLE:

3D VIEWS

DRAWING NO. **05** SCALE: **NTS** AT **A3**

DRAWN BY: **WE** PRINT TIME: **25/06/2018 2:26:32 PM**

SUPERIOR STEEL FRAMES
STANDARD MODEL



PO BOX 876
ATHERTON QLD 4883

QBSA. 1097802

33-35 ALBRECHT ST
TOLGA INDUSTRIAL ESTATE, QLD, 4882

PH: 07 4095 4008

EMAIL: info@superiorsteelframes.com.au

WEB: www.superiorsteelframes.com.au

THIS DRAWING IS COPYRIGHT ©