
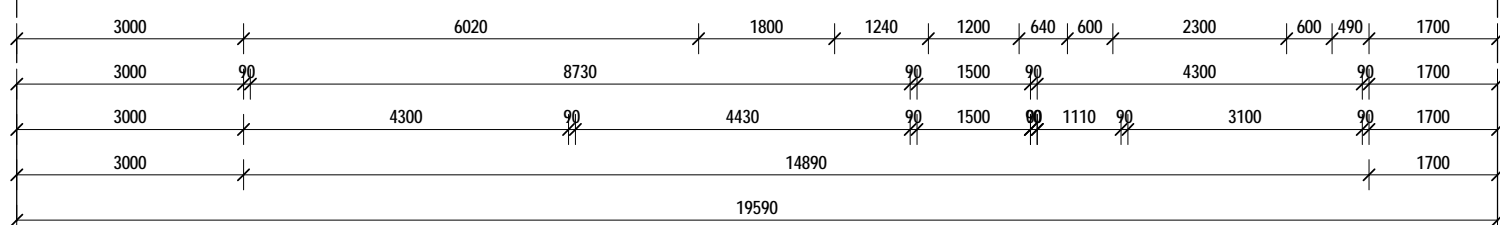
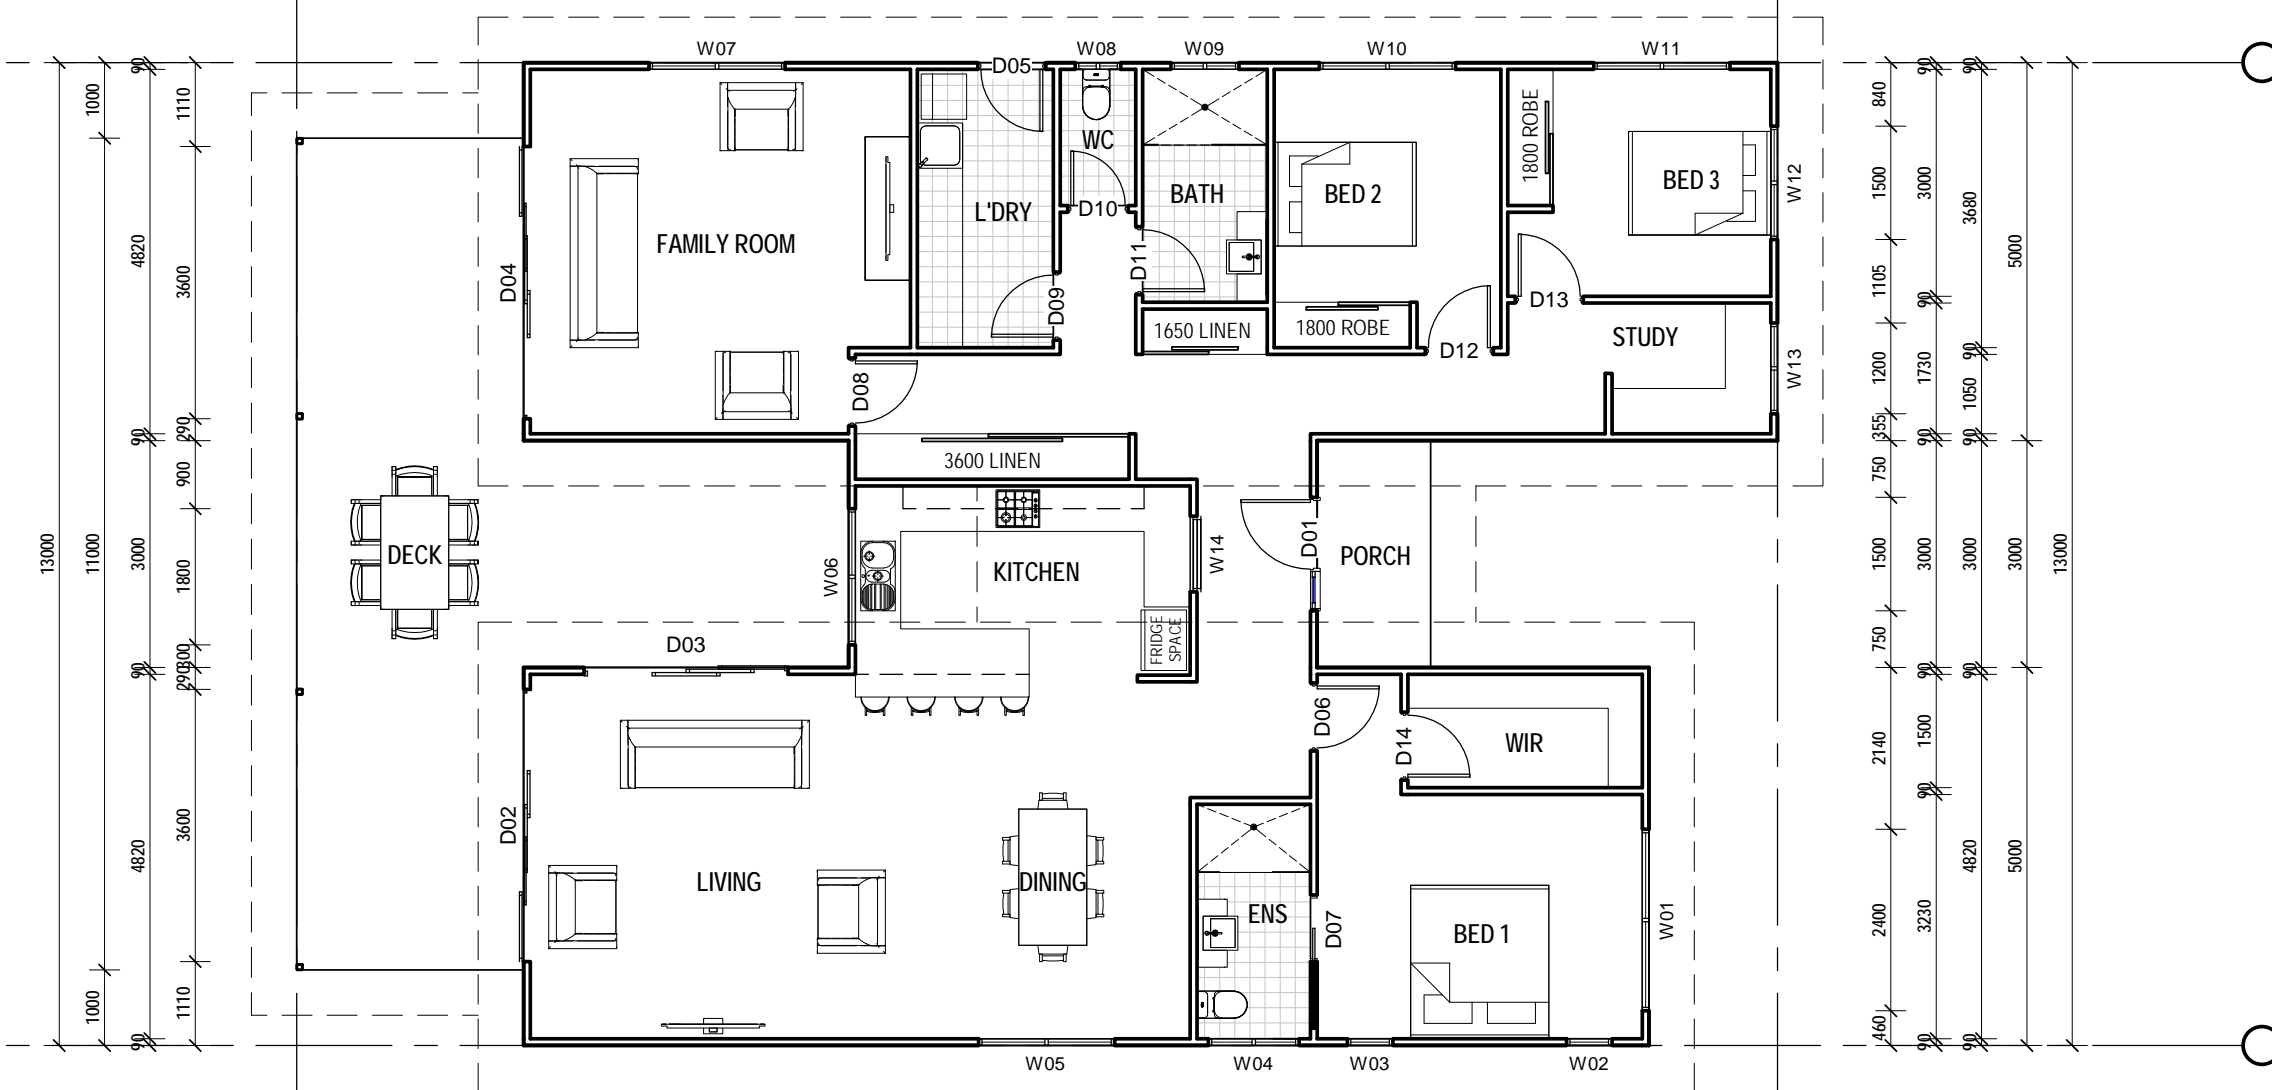


### ELEVATION KEY

FLOOR AREAS LEGEND	
LIVING	175.94 m <sup>2</sup>
PATIO	45.96 m <sup>2</sup>
PORCH	4.50 m <sup>2</sup>
	226.40 m <sup>2</sup>

Door Schedule					Door Schedule				
Mark	Room	Height	Width	Description	Mark	Room	Height	Width	Description
D01	DINING	2040 mm	920 mm	DOOR LEAF SIZE	D08	FAMILY ROOM	2040 mm	820 mm	DOOR LEAF SIZE
D02	LIVING	2100 mm	3600 mm	OPENING SIZE	D09	L'DRY	2040 mm	820 mm	DOOR LEAF SIZE
D03	LIVING	2100 mm	2700 mm	OPENING SIZE	D10	WC	2040 mm	720 mm	DOOR LEAF SIZE
D04	FAMILY ROOM	2100 mm	3600 mm	OPENING SIZE	D11	BATH	2040 mm	820 mm	DOOR LEAF SIZE
D05	L'DRY	2040 mm	820 mm	DOOR LEAF SIZE	D12	BED 2	2040 mm	820 mm	DOOR LEAF SIZE
D06	DINING	2040 mm	820 mm	DOOR LEAF SIZE	D13	BED 3	2040 mm	820 mm	DOOR LEAF SIZE
D07	ENS	2040 mm	1760 mm	OPENING SIZE	D14	BED 1	2040 mm	820 mm	DOOR LEAF SIZE
						19590			

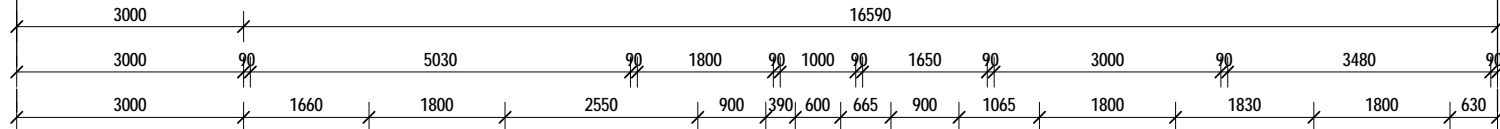

Window Schedule					Window Schedule					Window Schedule							
Mark	Room	Height	Width	Head Height	Description	Mark	Room	Height	Width	Head Height	Description	Mark	Room	Height	Width	Head Height	Description
W01	BED 1	1500 mm	2400 mm	2100 mm	XO SLIDING GLASS WINDOW	W06	KITCHEN	1200 mm	1800 mm	2100 mm	XO SLIDING GLASS WINDOW	W11	BED 3	1500 mm	1800 mm	2100 mm	XO SLIDING GLASS WINDOW
W02	BED 1	1800 mm	600 mm	2100 mm	1 PANEL GLASS LOUVRES	W07	FAMILY ROOM	1500 mm	1800 mm	2100 mm	XO SLIDING GLASS WINDOW	W12	BED 3	900 mm	1500 mm	2100 mm	XO SLIDING GLASS WINDOW
W03	BED 1	1800 mm	600 mm	2100 mm	1 PANEL GLASS LOUVRES	W08	WC	600 mm	600 mm	2100 mm	XO SLIDING GLASS WINDOW	W13	DINING	900 mm	1200 mm	2100 mm	XO SLIDING GLASS WINDOW
W04	ENS	900 mm	1200 mm	2100 mm	XO SLIDING GLASS WINDOW	W09	BATH	600 mm	900 mm	2100 mm	XO SLIDING GLASS WINDOW	W14	KITCHEN	1200 mm	1000 mm	2400 mm	O FIXED GLASS WINDOW
W05	DINING	1500 mm	1800 mm	2100 mm	XO SLIDING GLASS WINDOW	W10	BED 2	1500 mm	1800 mm	2100 mm	XO SLIDING GLASS WINDOW						

**THE ZILLIE**

DRAWING TITLE:  
**FLOOR PLAN**

DRAWING NO. **03** SCALE: **1:100** AT **A3**  
 DRAWN BY: **WE** PRINT TIME: **25/06/2018 2:33:38 PM**

**SUPERIOR STEEL FRAMES**  
STANDARD MODEL



PO BOX 876 QBSA. 1097802  
 ATHERTON QLD 4883  
 33-35 ALBRECHT ST  
 TOLGA INDUSTRIAL ESTATE, QLD, 4882  
 PH: 07 4095 4008  
 EMAIL: info@superiorsteelframes.com.au  
 WEB: www.superiorsteelframes.com.au

THIS DRAWING IS COPYRIGHT ©


**NOTE:** (1). VERIFY ALL DIMENSIONS AND LEVELS BEFORE COMMENCING ANY WORK. (2). VERIFY ALL ON SITE DIMENSIONS BEFORE COMMENCING ANY FABRICATION. (3). FIGURED DIMENSIONS TO TAKE PRECEDENCE OVER SCALED MEASUREMENTS. (4). ALL WORK TO COMPLY WITH LOCAL AUTHORITY REQUIREMENTS, THE STANDARD BUILDING BY-LAWS, THE BUILDING CODE OF AUSTRALIA AND RELEVANT AUSTRALIAN STANDARDS. (5). SUBSTITUTION OF ANY STRUCTURAL MEMBERS, & OR VARIATIONS TO ANY PART OF THE DESIGN, WILL VOID ANY RESPONSIBILITIES OF THE BUILDING DESIGNER FOR THE STRUCTURAL INTEGRITY & PERFORMANCE OF THE BUILDING




**ELEVATION 1**



**ELEVATION 2**

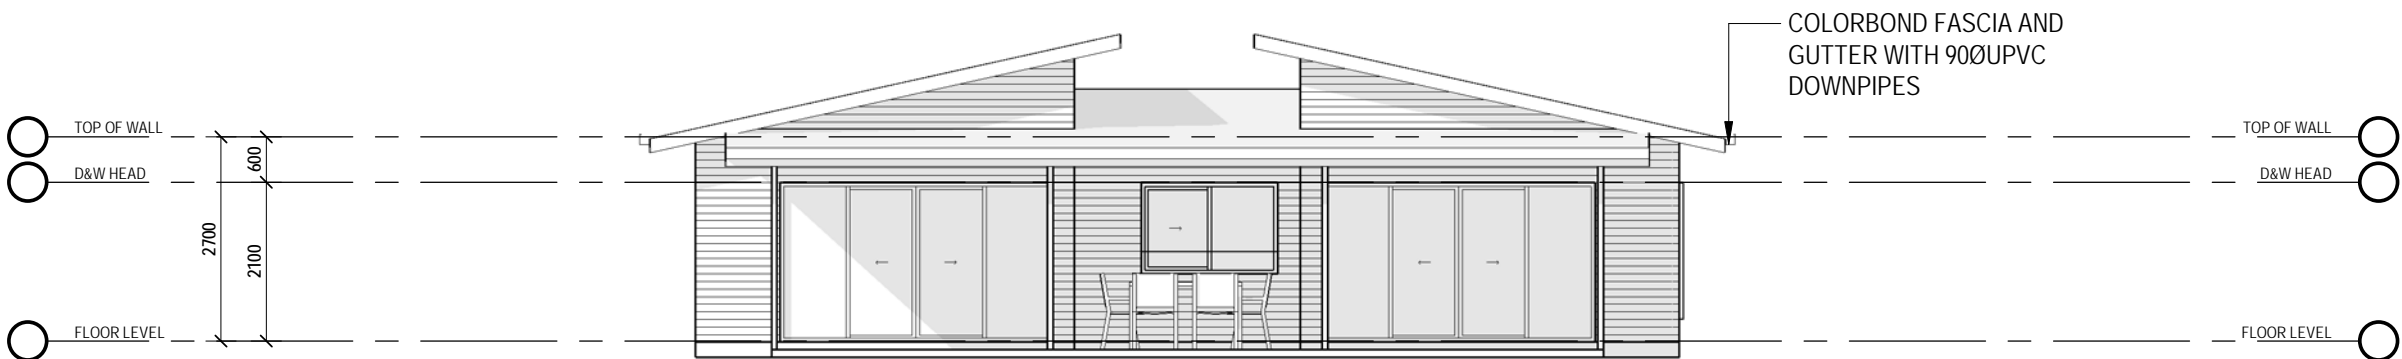



**ELEVATION 3**

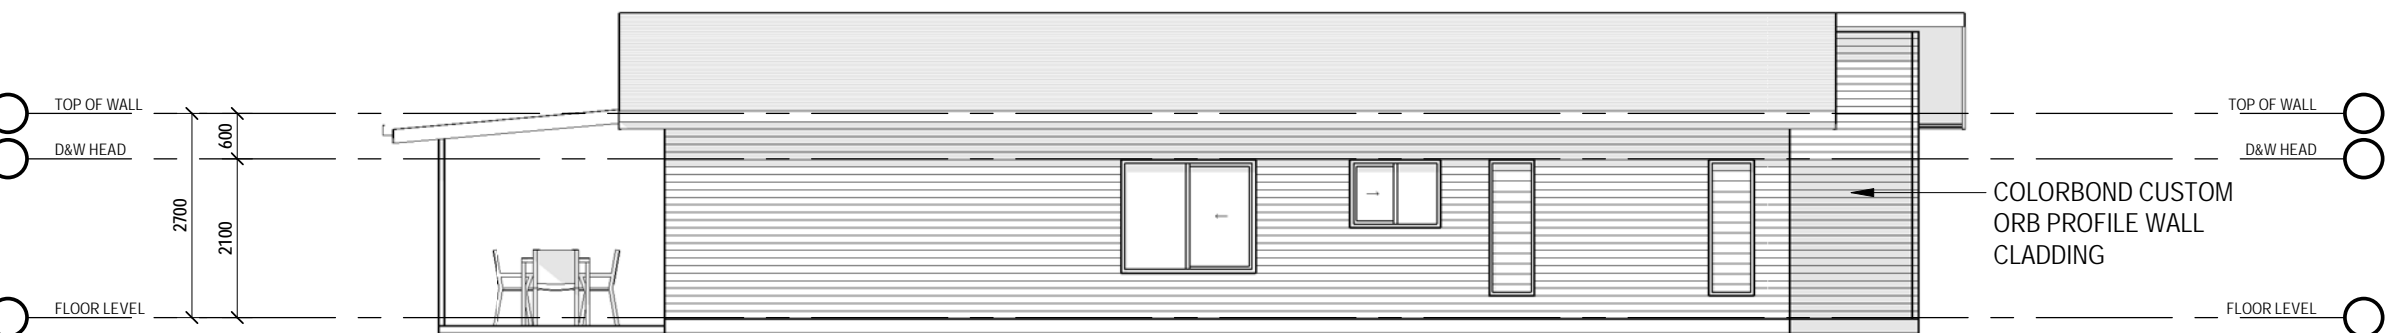

**ELEVATION 4**

<b>THE ZILLIE</b>	
DRAWING TITLE: <b>ELEVATIONS</b>	
DRAWING NO. <b>04</b>	SCALE: <b>1:100</b> AT <b>A3</b>
DRAWN BY: <b>WE</b>	PRINT TIME: <b>25/06/2018 2:33:40 PM</b>
<b>SUPERIOR STEEL FRAMES STANDARD MODEL</b>	
	
PO BOX 876 ATHERTON QLD 4883 33-35 ALBRECHT ST TOLGA INDUSTRIAL ESTATE, QLD, 4882 PH: 07 4095 4008 EMAIL: info@superiorsteelframes.com.au WEB: www.superiorsteelframes.com.au	QBSA. 1097802
<b>THIS DRAWING IS COPYRIGHT ©</b>	

**NOTE:** (1). VERIFY ALL DIMENSIONS AND LEVELS BEFORE COMMENCING ANY WORK. (2). VERIFY ALL ON SITE DIMENSIONS BEFORE COMMENCING ANY FABRICATION. (3). FIGURED DIMENSIONS TO TAKE PRECEDENCE OVER SCALED MEASUREMENTS. (4). ALL WORK TO COMPLY WITH LOCAL AUTHORITY REQUIREMENTS, THE STANDARD BUILDING BY-LAWS, THE BUILDING CODE OF AUSTRALIA AND RELEVANT AUSTRALIAN STANDARDS. (5). SUBSTITUTION OF ANY STRUCTURAL MEMBERS, & OR VARIATIONS TO ANY PART OF THE DESIGN, **WILL VOID** ANY RESPONSIBILITIES OF THE BUILDING DESIGNER FOR THE STRUCTURAL INTEGRITY & PERFORMANCE OF THE BUILDING

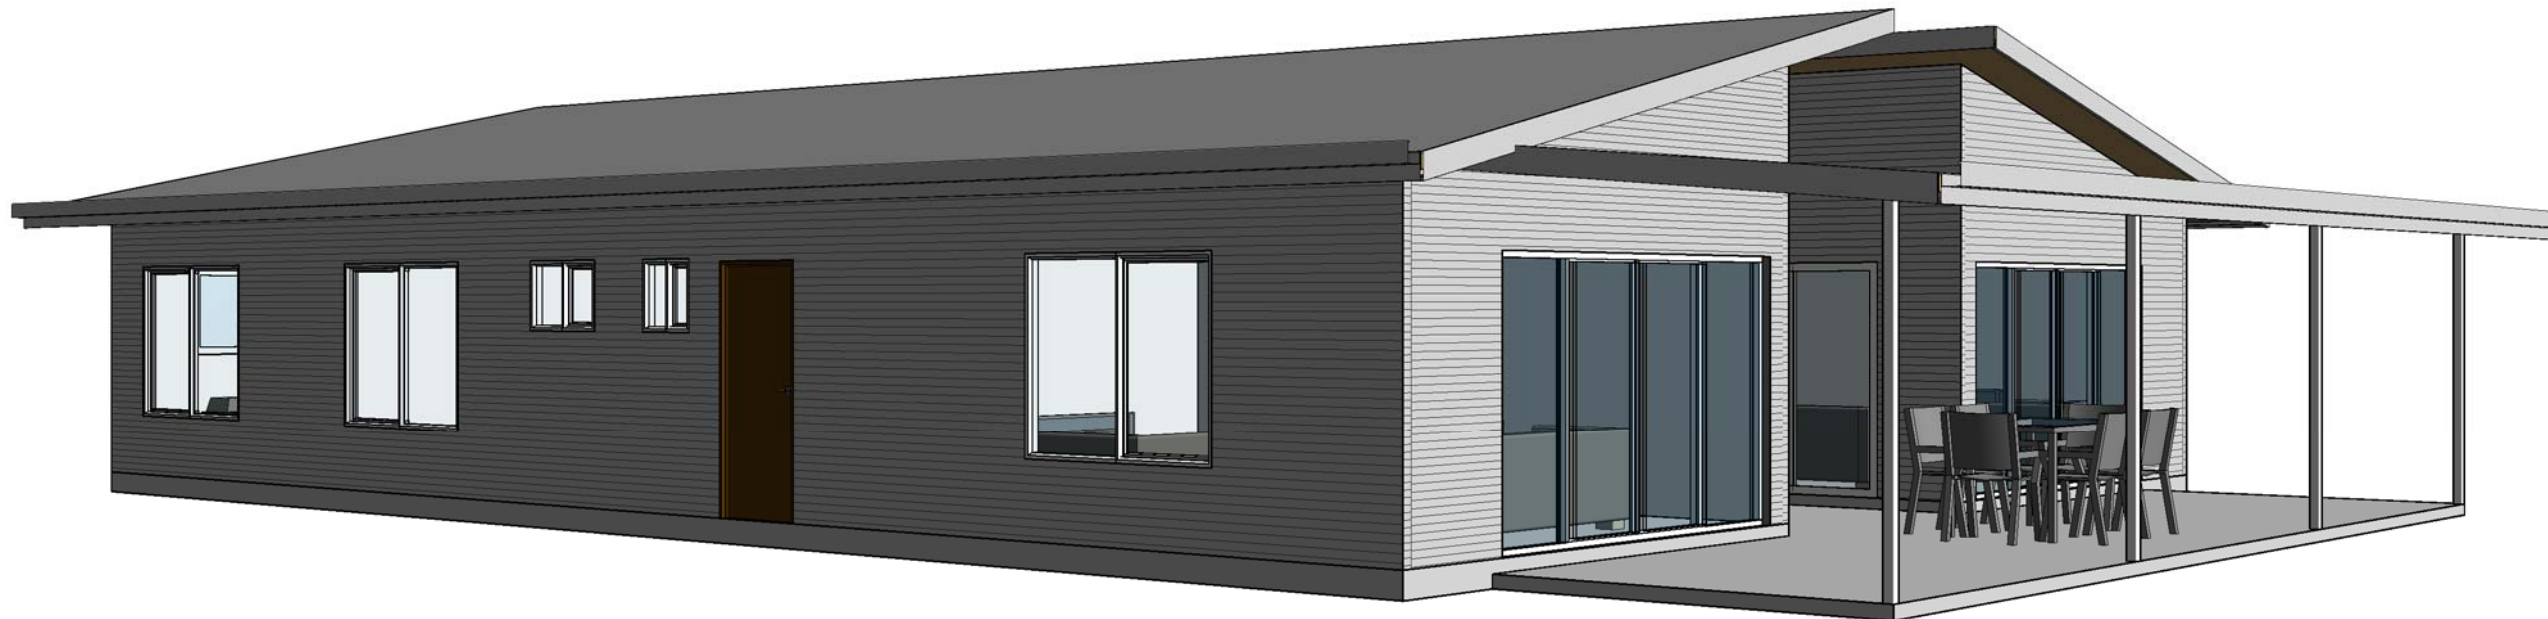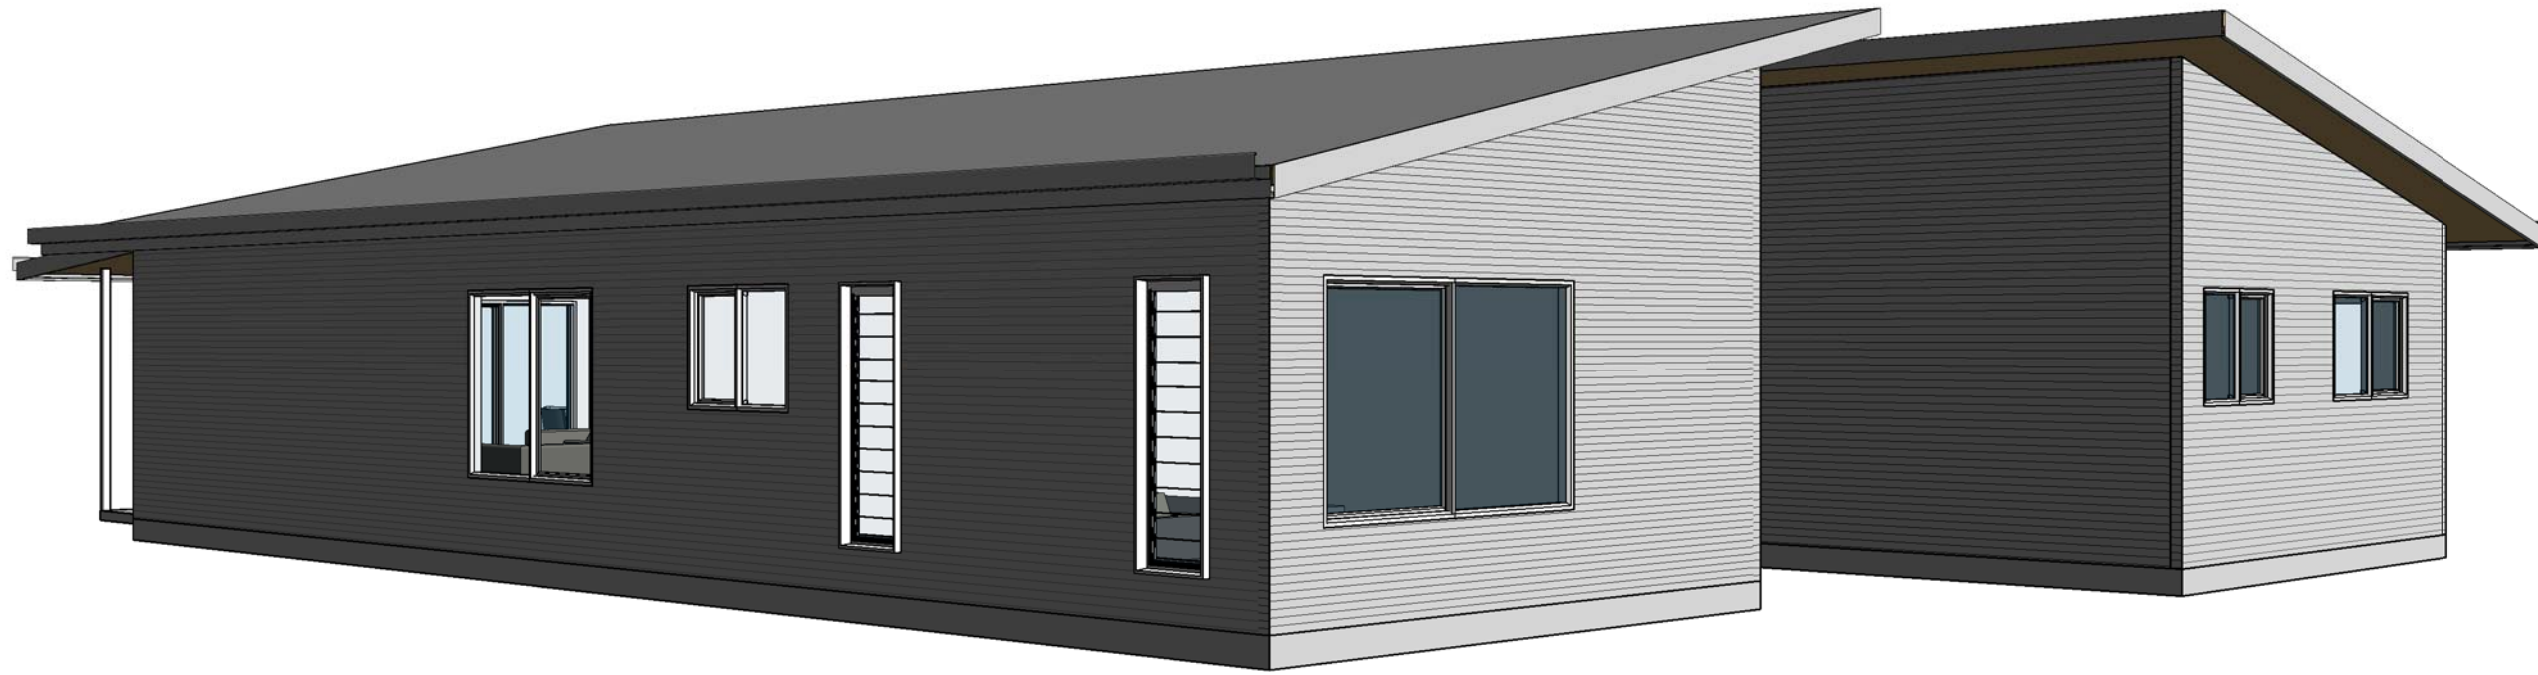

## THE ZILLIE

DRAWING TITLE:

### 3D VIEWS

DRAWING NO. **05** SCALE: **NTS** AT **A3**  
 DRAWN BY: **WE** PRINT TIME: **25/06/2018 2:33:41 PM**

**SUPERIOR STEEL FRAMES**  
 STANDARD MODEL



PO BOX 876 QBSA. 1097802  
 ATHERTON QLD 4883  
 33-35 ALBRECHT ST  
 TOLGA INDUSTRIAL ESTATE, QLD, 4882  
 PH: 07 4095 4008  
 EMAIL: [info@superiorsteelframes.com.au](mailto:info@superiorsteelframes.com.au)  
 WEB: [www.superiorsteelframes.com.au](http://www.superiorsteelframes.com.au)

THIS DRAWING IS COPYRIGHT ©

**NOTE:** (1). VERIFY ALL DIMENSIONS AND LEVELS BEFORE COMMENCING ANY WORK. (2). VERIFY ALL ON SITE DIMENSIONS BEFORE COMMENCING ANY FABRICATION. (3). FIGURED DIMENSIONS TO TAKE PRECEDENCE OVER SCALED MEASUREMENTS. (4). ALL WORK TO COMPLY WITH LOCAL AUTHORITY REQUIREMENTS, THE STANDARD BUILDING BY-LAWS, THE BUILDING CODE OF AUSTRALIA AND RELEVANT AUSTRALIAN STANDARDS. (5). SUBSTITUTION OF ANY STRUCTURAL MEMBERS, & OR VARIATIONS TO ANY PART OF THE DESIGN, **WILL VOID** ANY RESPONSIBILITIES OF THE BUILDING DESIGNER FOR THE STRUCTURAL INTEGRITY & PERFORMANCE OF THE BUILDING