


ELEVATION KEY

FLOOR AREAS LEGEND	
LIVING	116.80 m ²
PATIO	73.01 m ²
MASTER BED	30.00 m ²
	219.81 m ²

Window Schedule					
Mark	Room	Height	Width	Head Height	Description
W03	LIVING	1200 mm	800 mm	2100 mm	XO SLIDING GLASS WINDOW
W04	LIVING	1200 mm	800 mm	2100 mm	XO SLIDING GLASS WINDOW
W05	WC	900 mm	600 mm	2100 mm	XO SLIDING GLASS WINDOW
W06	BATH	900 mm	900 mm	2100 mm	XO SLIDING GLASS WINDOW
W07	BED 2	1500 mm	1800 mm	2100 mm	XO SLIDING GLASS WINDOW
W08	BED 3	1500 mm	1800 mm	2100 mm	XO SLIDING GLASS WINDOW
W09	BED 4	1500 mm	1800 mm	2100 mm	XO SLIDING GLASS WINDOW
W10	KITCHEN	1200 mm	1500 mm	2100 mm	XO SLIDING GLASS WINDOW
W11	ENS	600 mm	900 mm	2100 mm	XO SLIDING GLASS WINDOW
W12	MASTER BED	1200 mm	1800 mm	2100 mm	XO SLIDING GLASS WINDOW

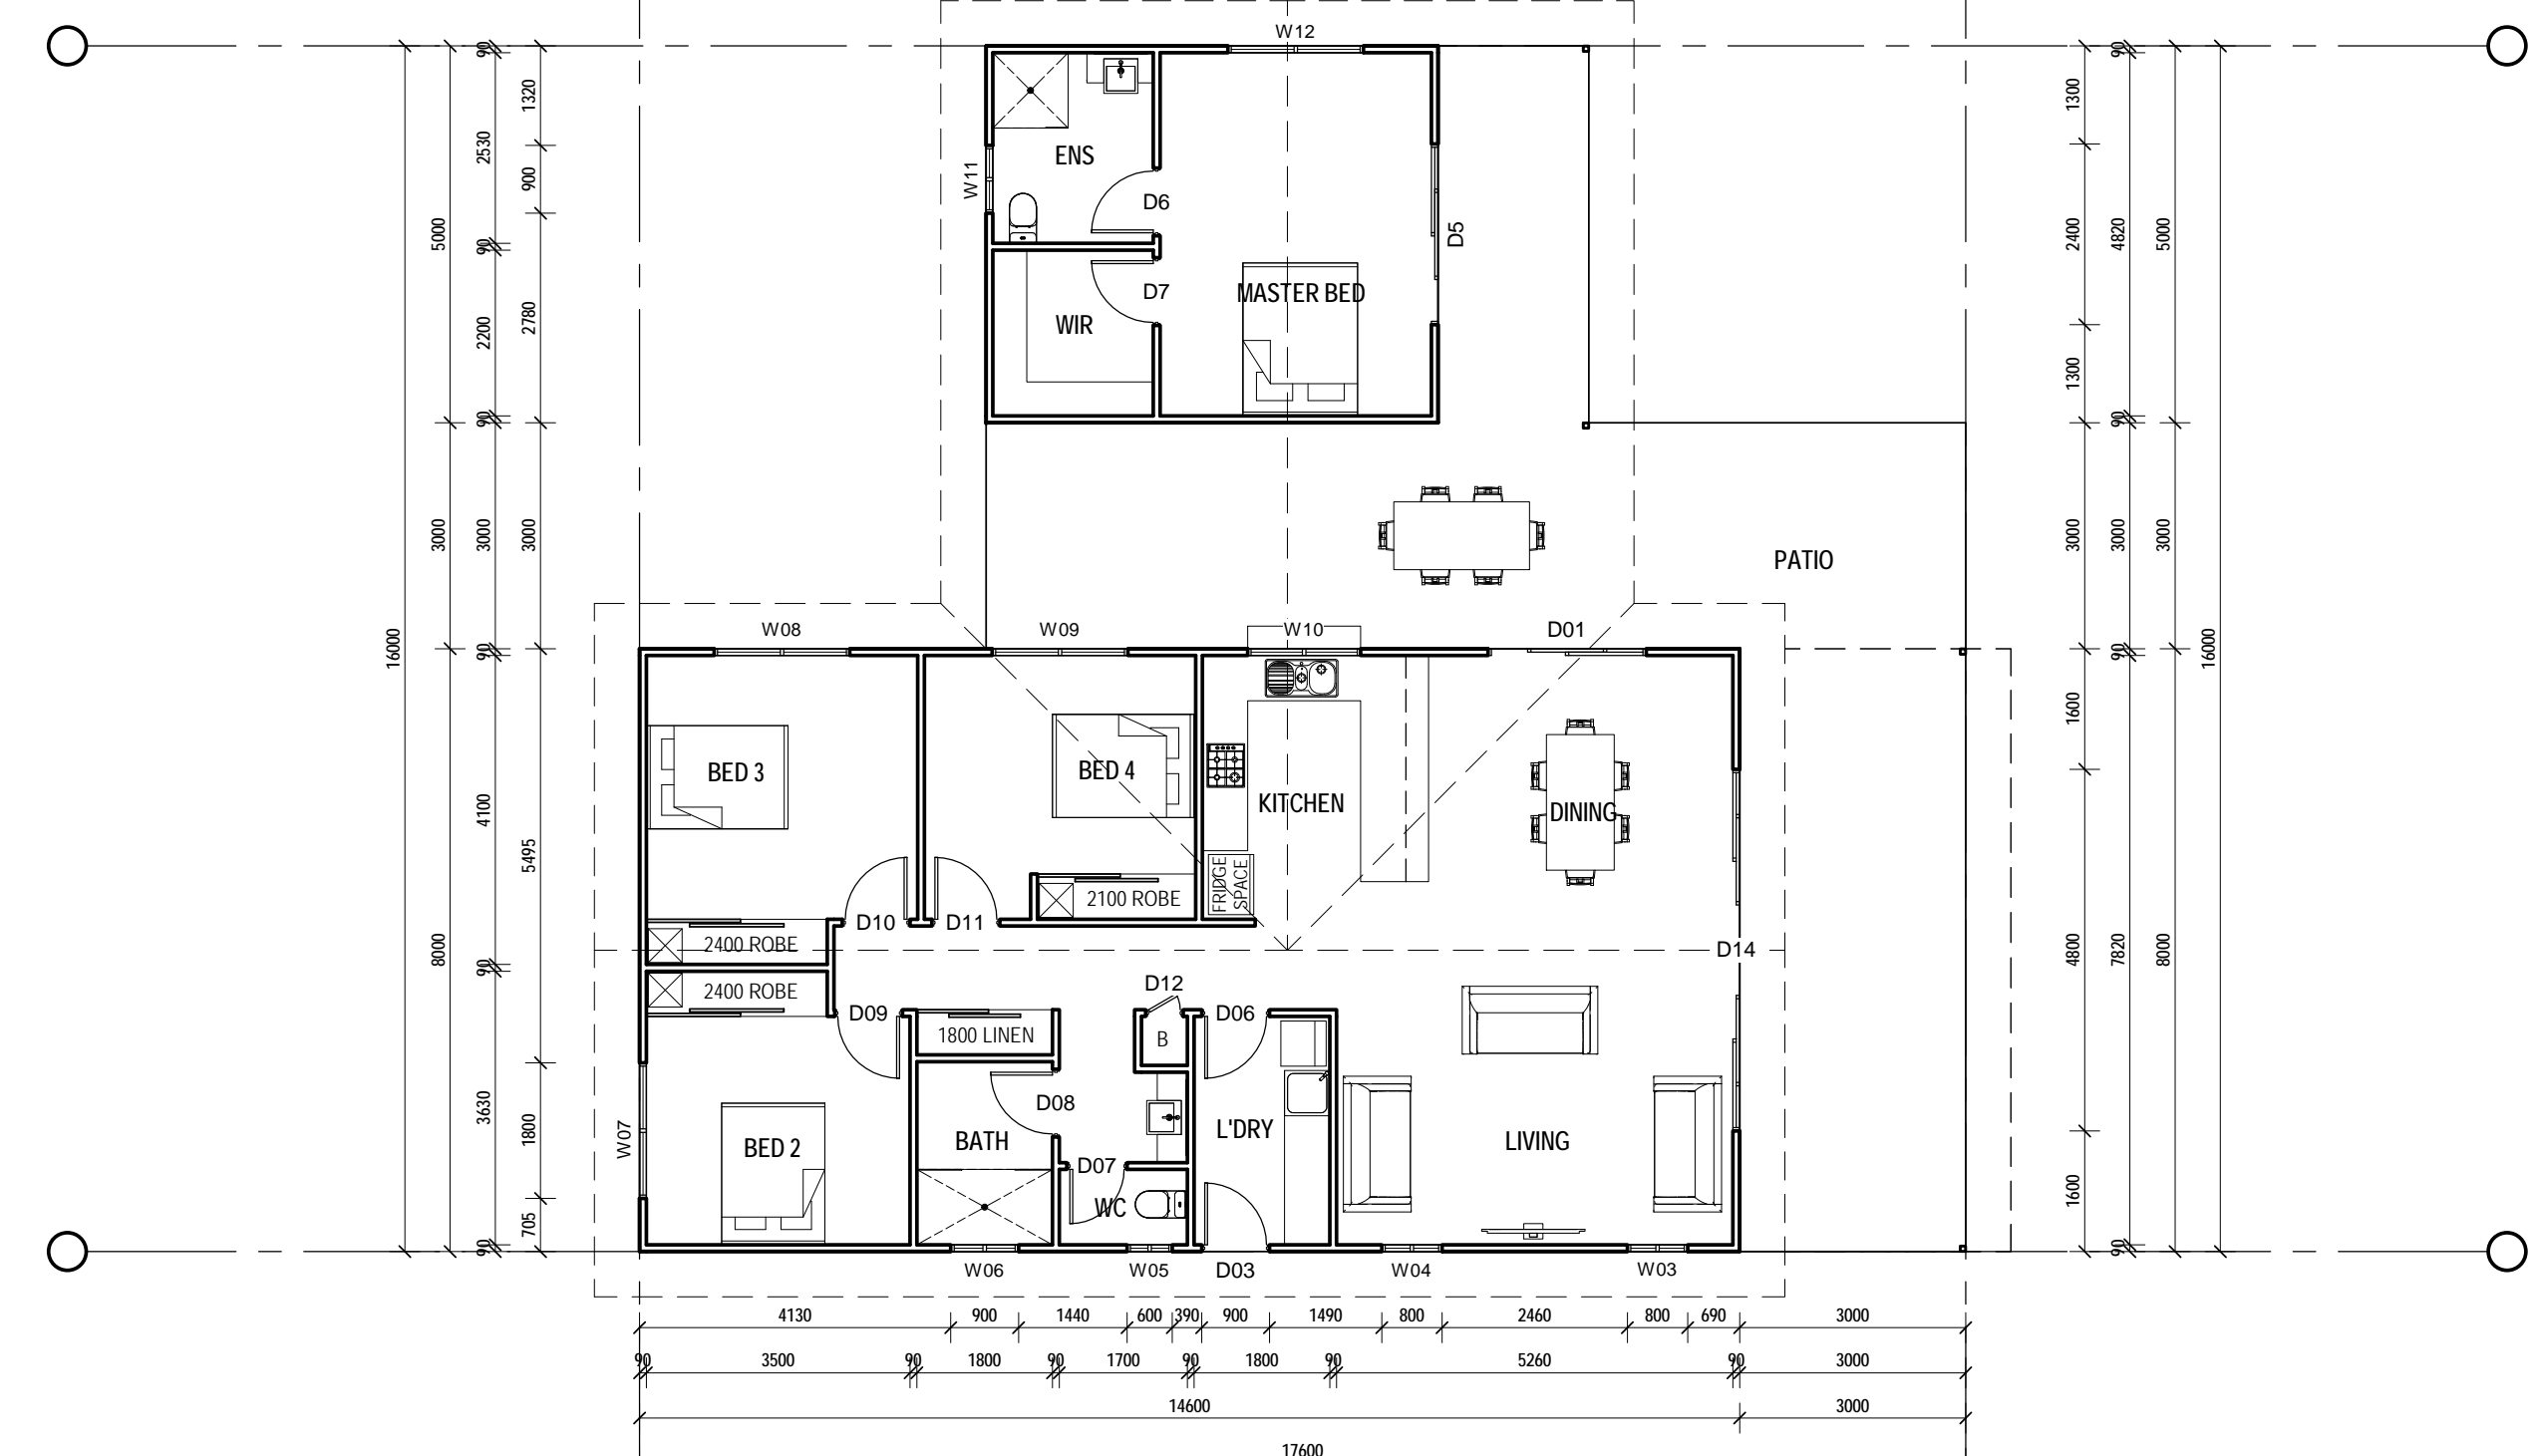

Door Schedule						Door Schedule					
Mark	Room	Height	Width	Comments	Description	Mark	Room	Height	Width	Comments	Description
D01	DINING	2100 mm	2100 mm	OPENING SIZE	OX SLIDING GLASS DOOR	D08	BATH	2040 mm	820 mm	DOOR LEAF SIZE	820 SINGLE SWING DOOR
D03	L'DRY	2040 mm	820 mm	DOOR LEAF SIZE	820 SINGLE SWING DOOR	D09	BED 2	2040 mm	820 mm	DOOR LEAF SIZE	820 SINGLE SWING DOOR
D5	MASTER BED	2100 mm	2400 mm	OPENING SIZE	OX SLIDING GLASS DOOR	D10	BED 3	2040 mm	820 mm	DOOR LEAF SIZE	820 SINGLE SWING DOOR
D6	MASTER BED	2040 mm	820 mm	DOOR LEAF SIZE	820 SINGLE SWING DOOR	D11	BED 4	2040 mm	820 mm	DOOR LEAF SIZE	820 SINGLE SWING DOOR
D06	KITCHEN	2040 mm	820 mm	DOOR LEAF SIZE	820 SINGLE SWING DOOR	D12	KITCHEN	2040 mm	420 mm	DOOR LEAF SIZE	420 PANTRY DOOR
D7	MASTER BED	2040 mm	820 mm	DOOR LEAF SIZE	820 SINGLE SWING DOOR	D14	DINING	2100 mm	4800 mm	OPENING SIZE	OXXO SLIDING GLASS DOOR
D07	WC	2040 mm	720 mm	DOOR LEAF SIZE	720 SINGLE SWING DOOR						

THE PEPINA

DRAWING TITLE:
FLOOR PLAN

DRAWING NO. **03** SCALE: **1:100** AT **A3**
 DRAWN BY: **WE** PRINT TIME: **25/06/2018 2:43:54 PM**




SUPERIOR STEEL FRAMES
STANDARD MODEL




PO BOX 876 QBSA. 1097802
 ATHERTON QLD 4883
 33-35 ALBRECHT ST
 TOLGA INDUSTRIAL ESTATE, QLD, 4882
 PH: 07 4095 4008
 EMAIL: info@superiorsteelframes.com.au
 WEB: www.superiorsteelframes.com.au



THIS DRAWING IS COPYRIGHT ©

NOTE: (1). VERIFY ALL DIMENSIONS AND LEVELS BEFORE COMMENCING ANY WORK. (2). VERIFY ALL ON SITE DIMENSIONS BEFORE COMMENCING ANY FABRICATION. (3). FIGURED DIMENSIONS TO TAKE PRECEDENCE OVER SCALED MEASUREMENTS. (4). ALL WORK TO COMPLY WITH LOCAL AUTHORITY REQUIREMENTS, THE STANDARD BUILDING BY-LAWS, THE BUILDING CODE OF AUSTRALIA AND RELEVANT AUSTRALIAN STANDARDS. (5). SUBSTITUTION OF ANY STRUCTURAL MEMBERS, & OR VARIATIONS TO ANY PART OF THE DESIGN, **WILL VOID** ANY RESPONSIBILITIES OF THE BUILDING DESIGNER FOR THE STRUCTURAL INTEGRITY & PERFORMANCE OF THE BUILDING

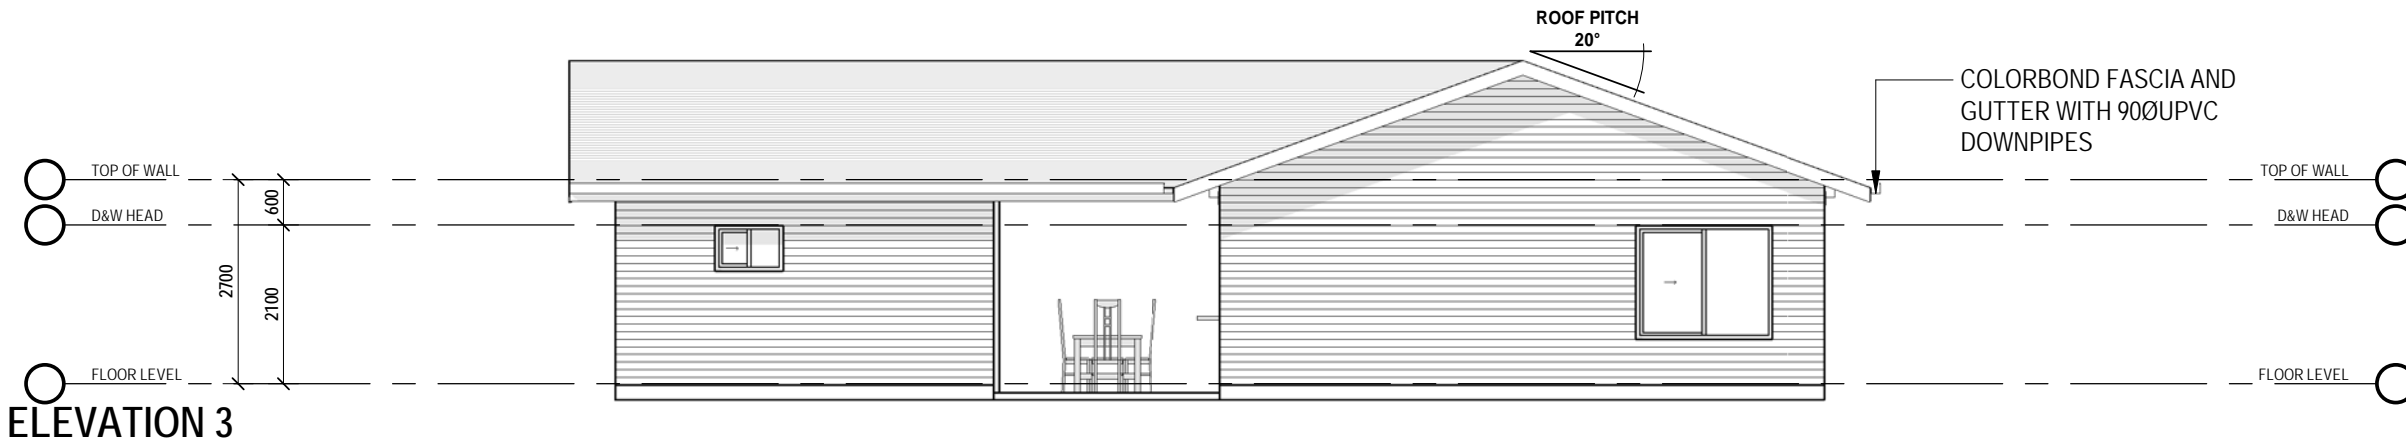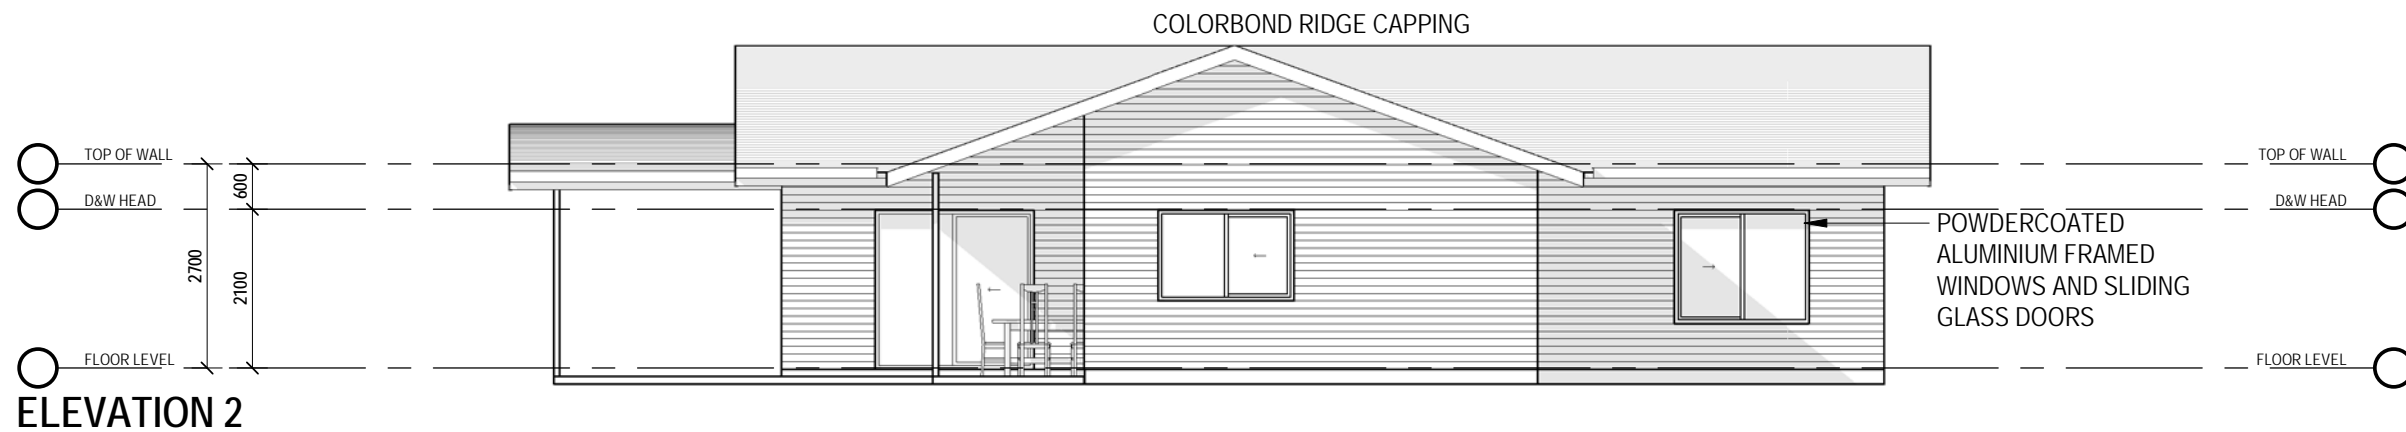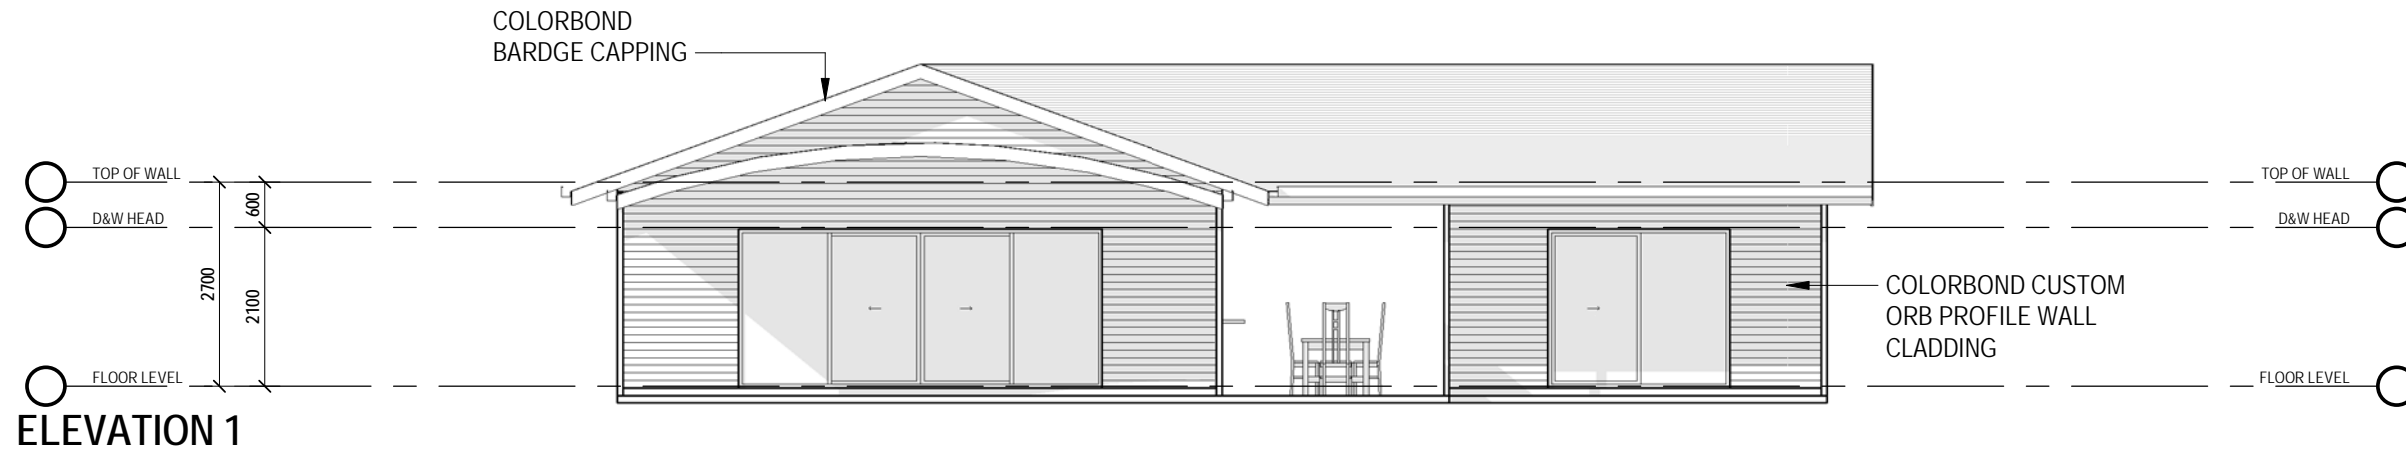

THE PEPINA	
DRAWING TITLE:	
ELEVATIONS	
DRAWING NO. 04	SCALE: 1:100 AT A3
DRAWN BY: WE	PRINT TIME: 25/06/2018 2:43:56 PM
SUPERIOR STEEL FRAMES STANDARD MODEL	
	
PO BOX 876 ATHERTON QLD 4883	QBSA. 1097802
33-35 ALBRECHT ST TOLGA INDUSTRIAL ESTATE, QLD, 4882	
PH: 07 4095 4008	
EMAIL: info@superiorsteelframes.com.au	
WEB: www.superiorsteelframes.com.au	
THIS DRAWING IS COPYRIGHT ©	

NOTE: (1). VERIFY ALL DIMENSIONS AND LEVELS BEFORE COMMENCING ANY WORK. (2). VERIFY ALL ON SITE DIMENSIONS BEFORE COMMENCING ANY FABRICATION. (3). FIGURED DIMENSIONS TO TAKE PRECEDENCE OVER SCALED MEASUREMENTS. (4). ALL WORK TO COMPLY WITH LOCAL AUTHORITY REQUIREMENTS, THE STANDARD BUILDING BY-LAWS, THE BUILDING CODE OF AUSTRALIA AND RELEVANT AUSTRALIAN STANDARDS. (5). SUBSTITUTION OF ANY STRUCTURAL MEMBERS, & OR VARIATIONS TO ANY PART OF THE DESIGN, **WILL VOID** ANY RESPONSIBILITIES OF THE BUILDING DESIGNER FOR THE STRUCTURAL INTEGRITY & PERFORMANCE OF THE BUILDING

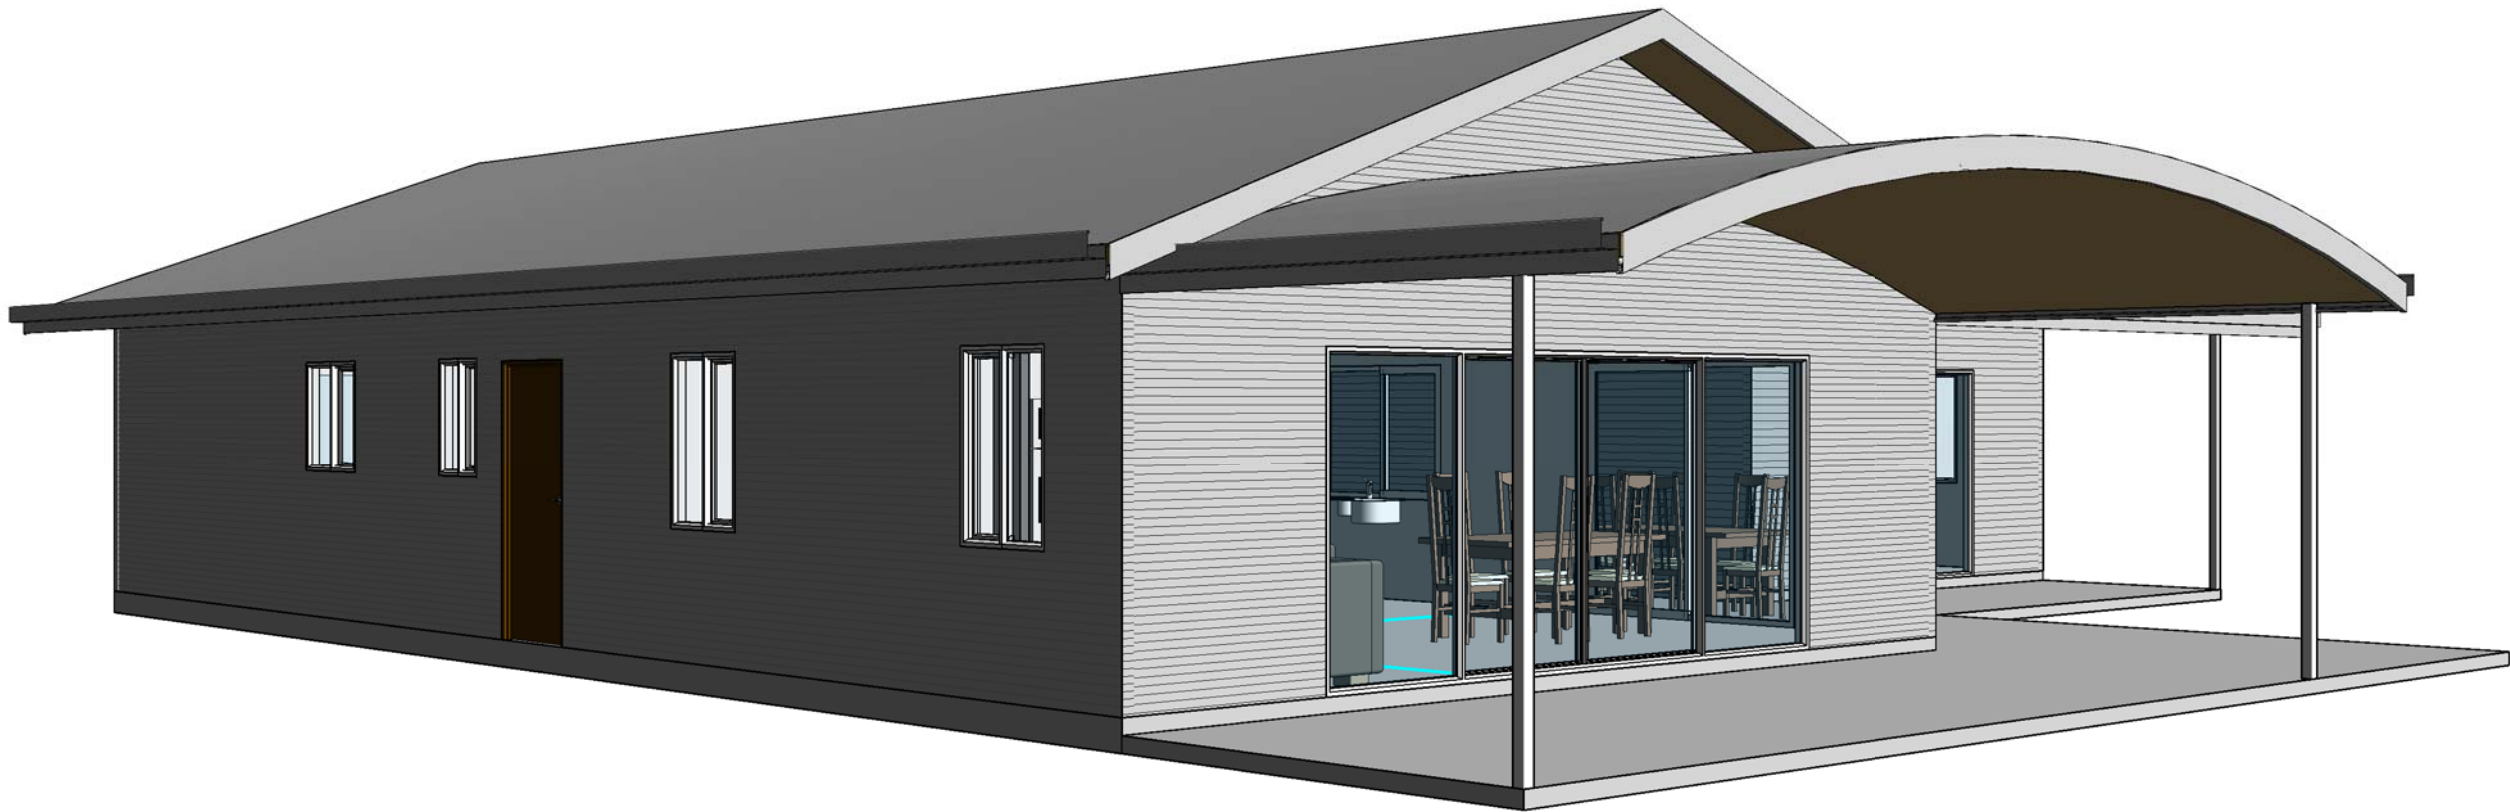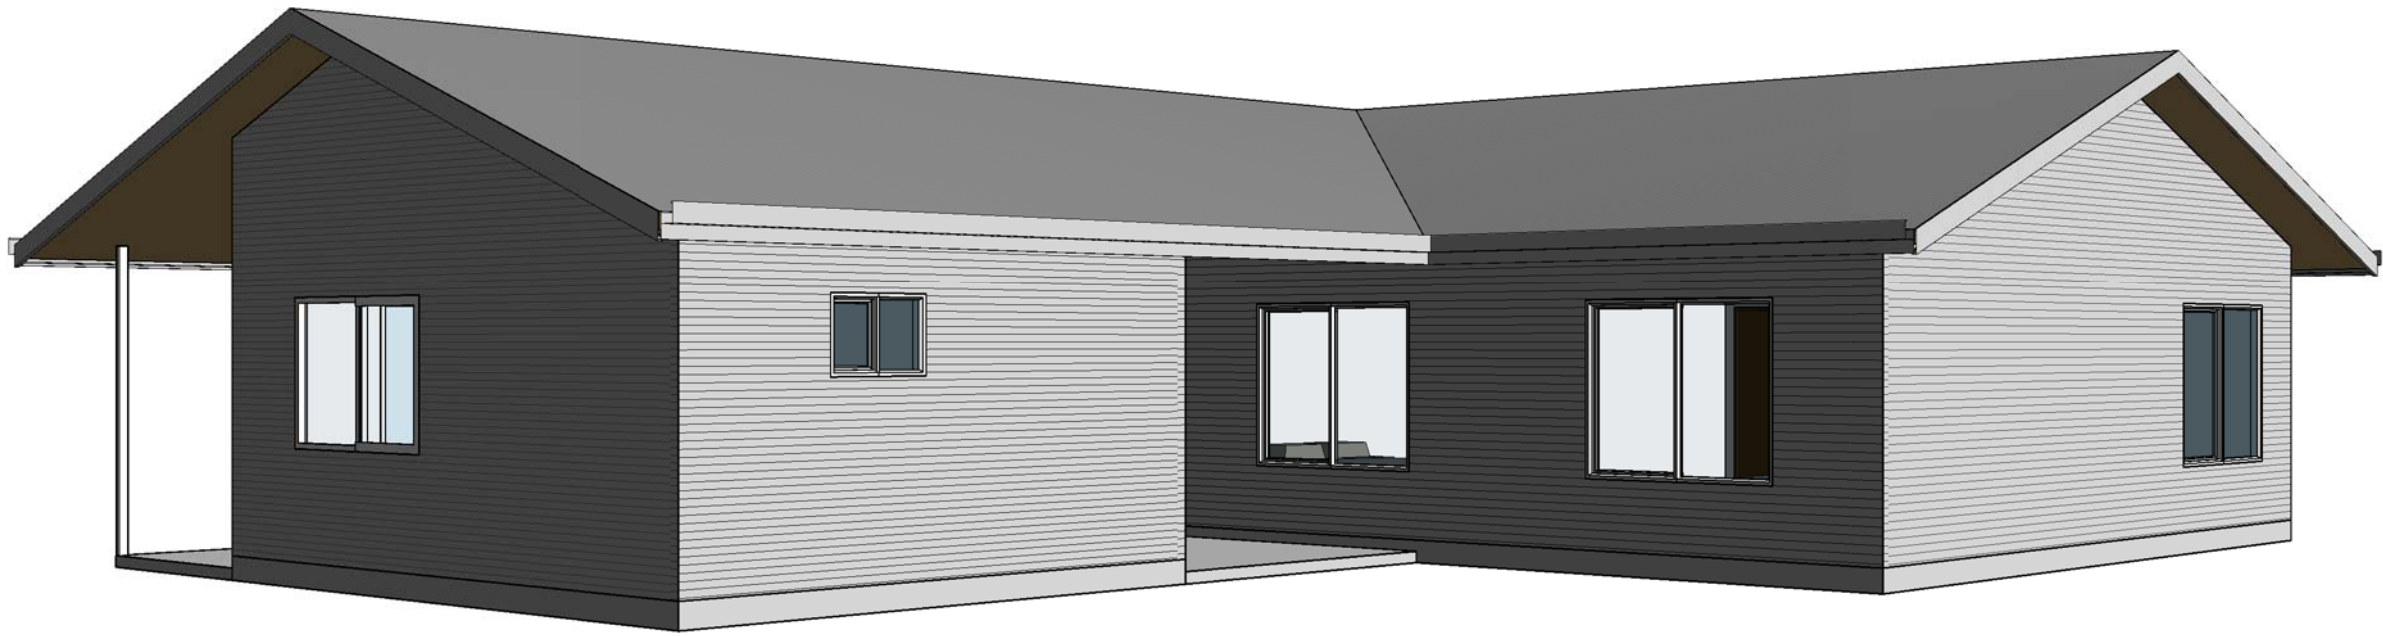

THE PEPINA

DRAWING TITLE:
3D VIEWS

DRAWING NO. **05** SCALE: **NTS** AT **A3**
 DRAWN BY: **WE** PRINT TIME: **25/06/2018 2:43:57 PM**

**SUPERIOR STEEL FRAMES
STANDARD MODEL**



PO BOX 876 QBSA. 1097802
 ATHERTON QLD 4883
 33-35 ALBRECHT ST
 TOLGA INDUSTRIAL ESTATE, QLD, 4882
 PH: 07 4095 4008
 EMAIL: info@superiorsteelframes.com.au
 WEB: www.superiorsteelframes.com.au

THIS DRAWING IS COPYRIGHT ©

NOTE: (1). VERIFY ALL DIMENSIONS AND LEVELS BEFORE COMMENCING ANY WORK. (2). VERIFY ALL ON SITE DIMENSIONS BEFORE COMMENCING ANY FABRICATION. (3). FIGURED DIMENSIONS TO TAKE PRECEDENCE OVER SCALED MEASUREMENTS. (4). ALL WORK TO COMPLY WITH LOCAL AUTHORITY REQUIREMENTS, THE STANDARD BUILDING BY-LAWS, THE BUILDING CODE OF AUSTRALIA AND RELEVANT AUSTRALIAN STANDARDS. (5). SUBSTITUTION OF ANY STRUCTURAL MEMBERS, & OR VARIATIONS TO ANY PART OF THE DESIGN, **WILL VOID** ANY RESPONSIBILITIES OF THE BUILDING DESIGNER FOR THE STRUCTURAL INTEGRITY & PERFORMANCE OF THE BUILDING