


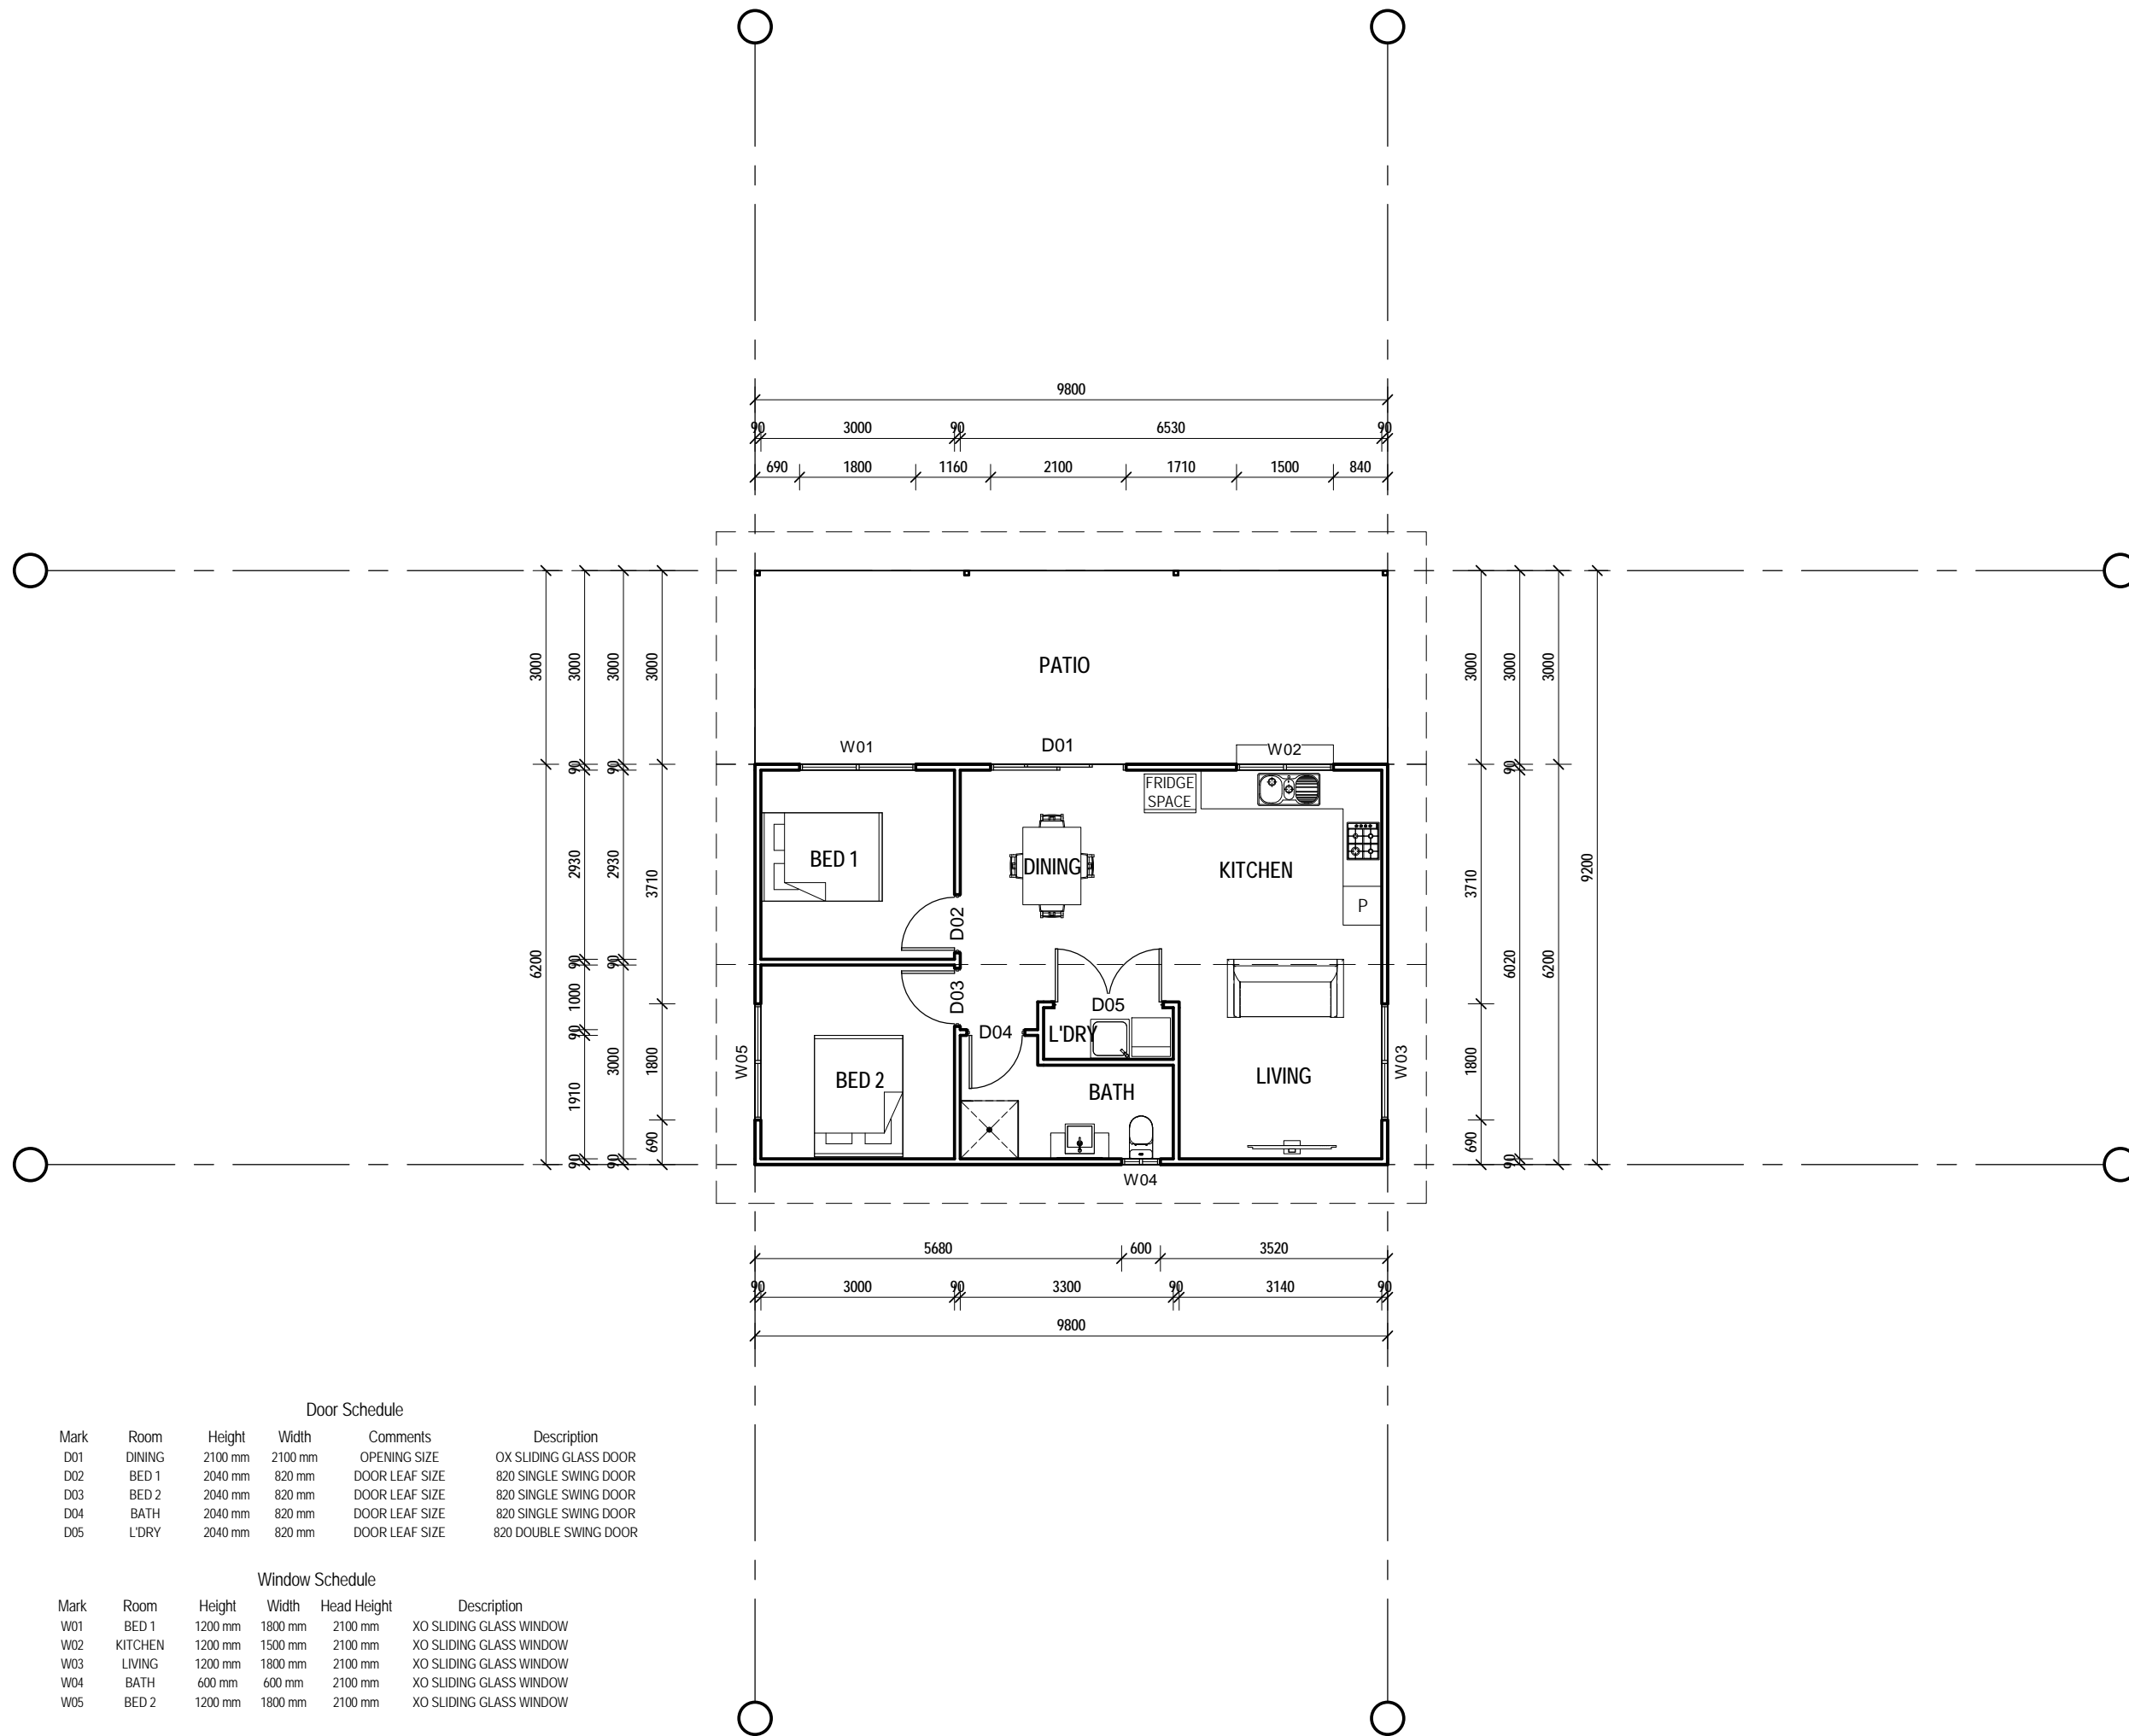

ELEVATION KEY

FLOOR AREAS LEGEND	
LIVING	60.76 m ²
PATIO	29.40 m ²
	90.16 m ²



THE AIRLIE

DRAWING TITLE:
FLOOR PLAN

DRAWING NO. **03** SCALE: **1:100** AT **A3**
 DRAWN BY: **WE** PRINT TIME: **25/06/2018 2:24:39 PM**

SUPERIOR STEEL FRAMES
STANDARD MODEL



PO BOX 876 QBSA. 1097802
 ATHERTON QLD 4883
 33-35 ALBRECHT ST
 TOLGA INDUSTRIAL ESTATE, QLD, 4882
 PH: 07 4095 4008
 EMAIL: info@superiorsteelframes.com.au
 WEB: www.superiorsteelframes.com.au

THIS DRAWING IS COPYRIGHT ©




Door Schedule

Mark	Room	Height	Width	Comments	Description
D01	DINING	2100 mm	2100 mm	OPENING SIZE	OX SLIDING GLASS DOOR
D02	BED 1	2040 mm	820 mm	DOOR LEAF SIZE	820 SINGLE SWING DOOR
D03	BED 2	2040 mm	820 mm	DOOR LEAF SIZE	820 SINGLE SWING DOOR
D04	BATH	2040 mm	820 mm	DOOR LEAF SIZE	820 SINGLE SWING DOOR
D05	L'DRY	2040 mm	820 mm	DOOR LEAF SIZE	820 DOUBLE SWING DOOR

Window Schedule

Mark	Room	Height	Width	Head Height	Description
W01	BED 1	1200 mm	1800 mm	2100 mm	XO SLIDING GLASS WINDOW
W02	KITCHEN	1200 mm	1500 mm	2100 mm	XO SLIDING GLASS WINDOW
W03	LIVING	1200 mm	1800 mm	2100 mm	XO SLIDING GLASS WINDOW
W04	BATH	600 mm	600 mm	2100 mm	XO SLIDING GLASS WINDOW
W05	BED 2	1200 mm	1800 mm	2100 mm	XO SLIDING GLASS WINDOW

NOTE: (1). VERIFY ALL DIMENSIONS AND LEVELS BEFORE COMMENCING ANY WORK. (2). VERIFY ALL ON SITE DIMENSIONS BEFORE COMMENCING ANY FABRICATION. (3). FIGURED DIMENSIONS TO TAKE PRECEDENCE OVER SCALED MEASUREMENTS. (4). ALL WORK TO COMPLY WITH LOCAL AUTHORITY REQUIREMENTS, THE STANDARD BUILDING BY-LAWS, THE BUILDING CODE OF AUSTRALIA AND RELEVANT AUSTRALIAN STANDARDS. (5). SUBSTITUTION OF ANY STRUCTURAL MEMBERS, & OR VARIATIONS TO ANY PART OF THE DESIGN, **WILL VOID** ANY RESPONSIBILITIES OF THE BUILDING DESIGNER FOR THE STRUCTURAL INTEGRITY & PERFORMANCE OF THE BUILDING

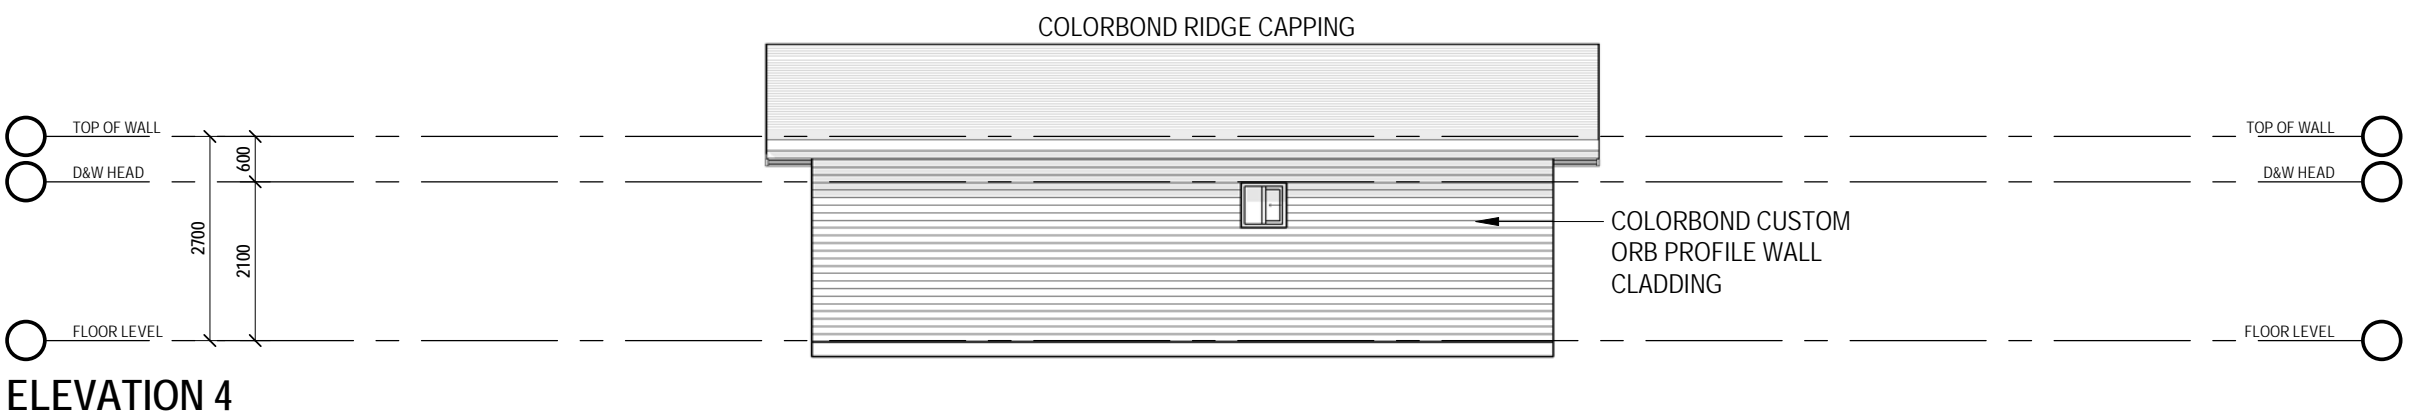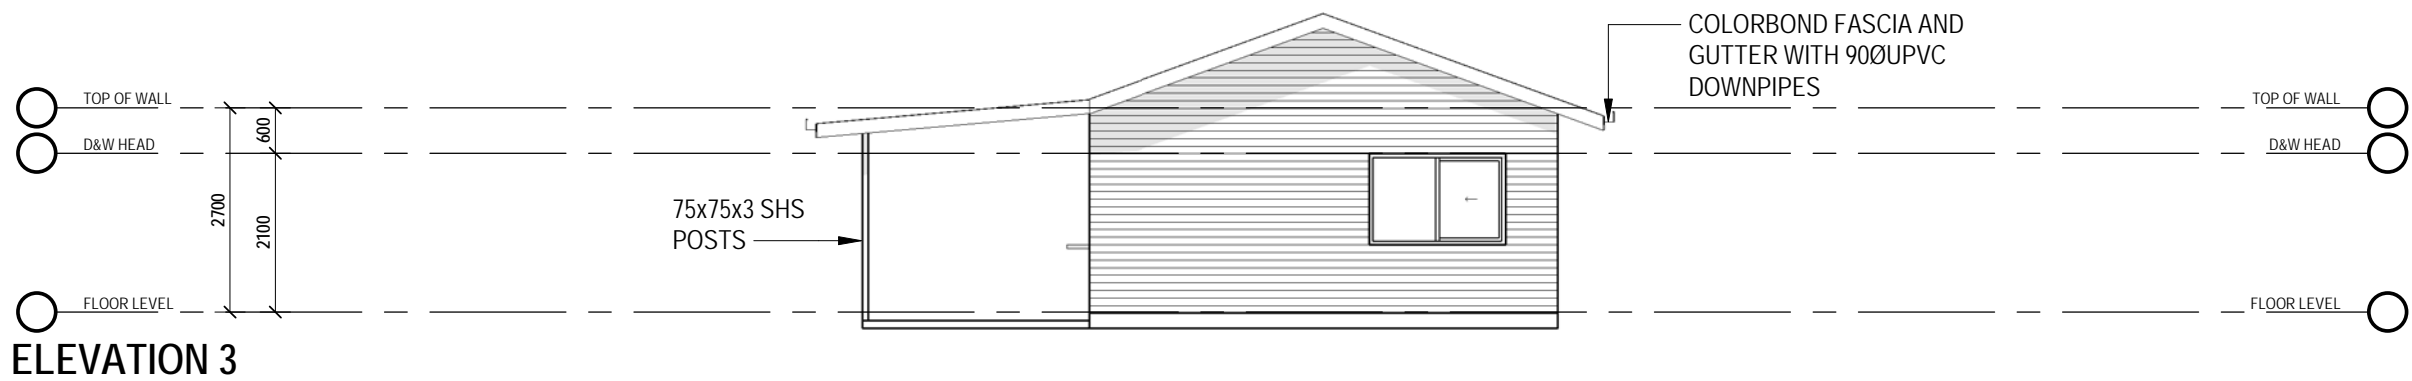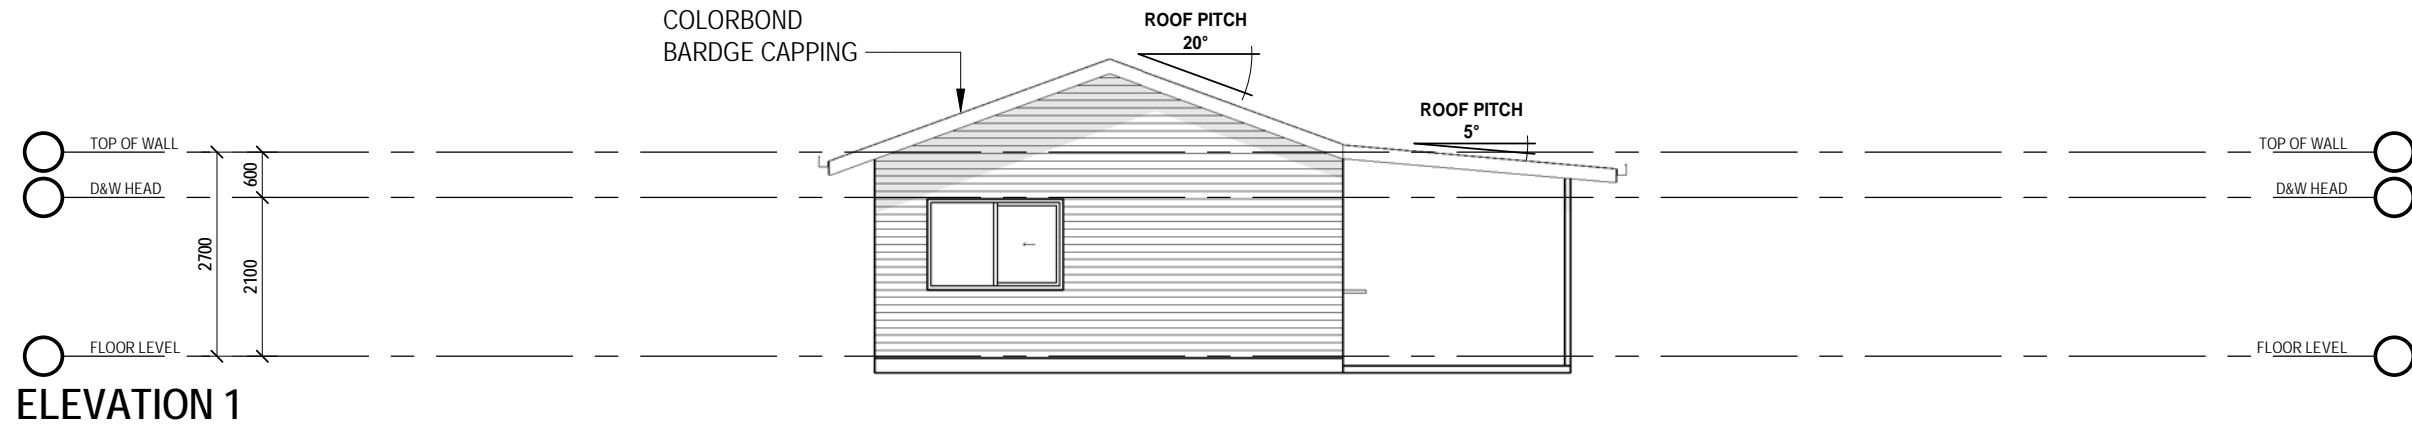

THE AIRLIE

DRAWING TITLE:

ELEVATIONS

DRAWING NO. **04** SCALE: **1:100** AT **A3**

DRAWN BY: **WE** PRINT TIME: **25/06/2018 2:24:41 PM**

SUPERIOR STEEL FRAMES
STANDARD MODEL



PO BOX 876
ATHERTON QLD 4883

QBSA. 1097802



33-35 ALBRECHT ST
TOLGA INDUSTRIAL ESTATE, QLD, 4882

PH: 07 4095 4008

EMAIL: info@superiorsteelframes.com.au

WEB: www.superiorsteelframes.com.au

THIS DRAWING IS COPYRIGHT ©

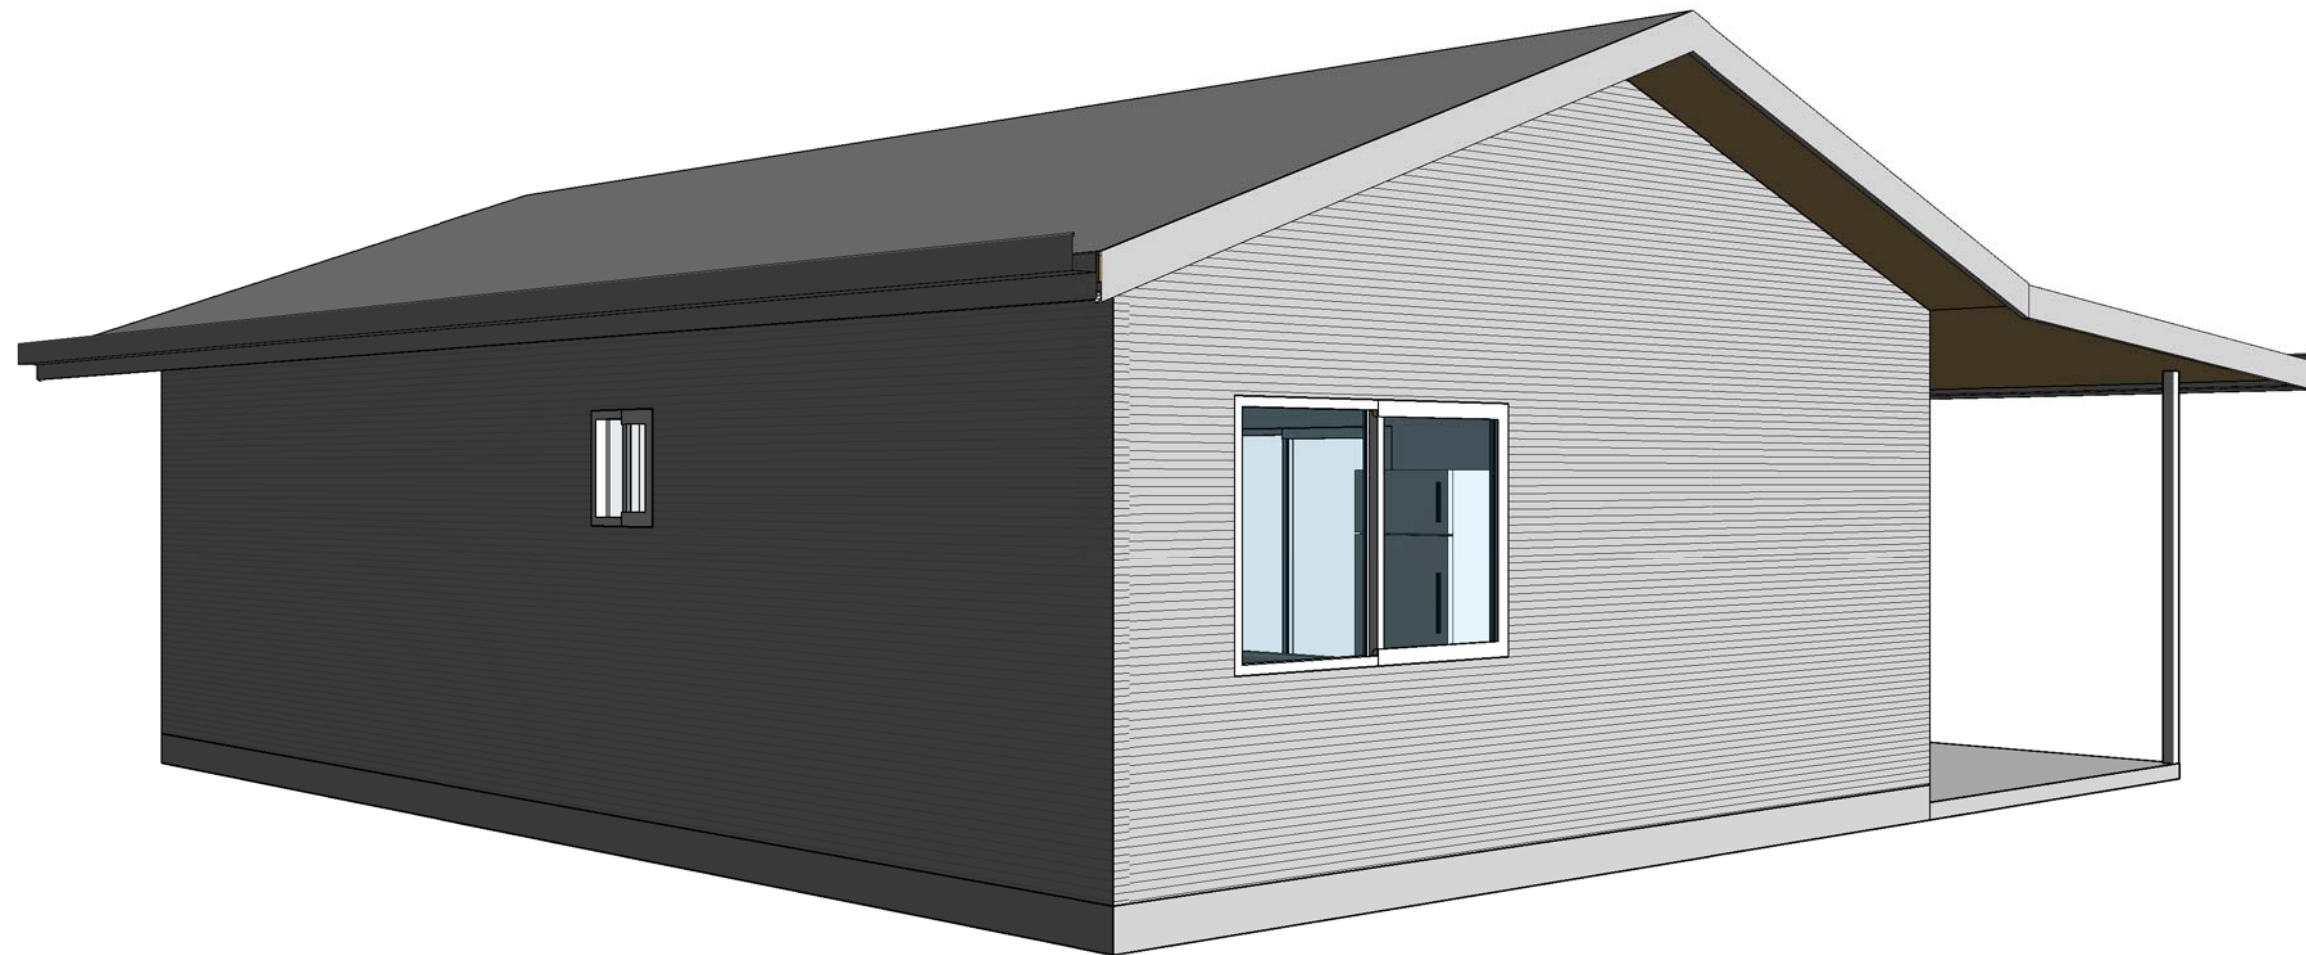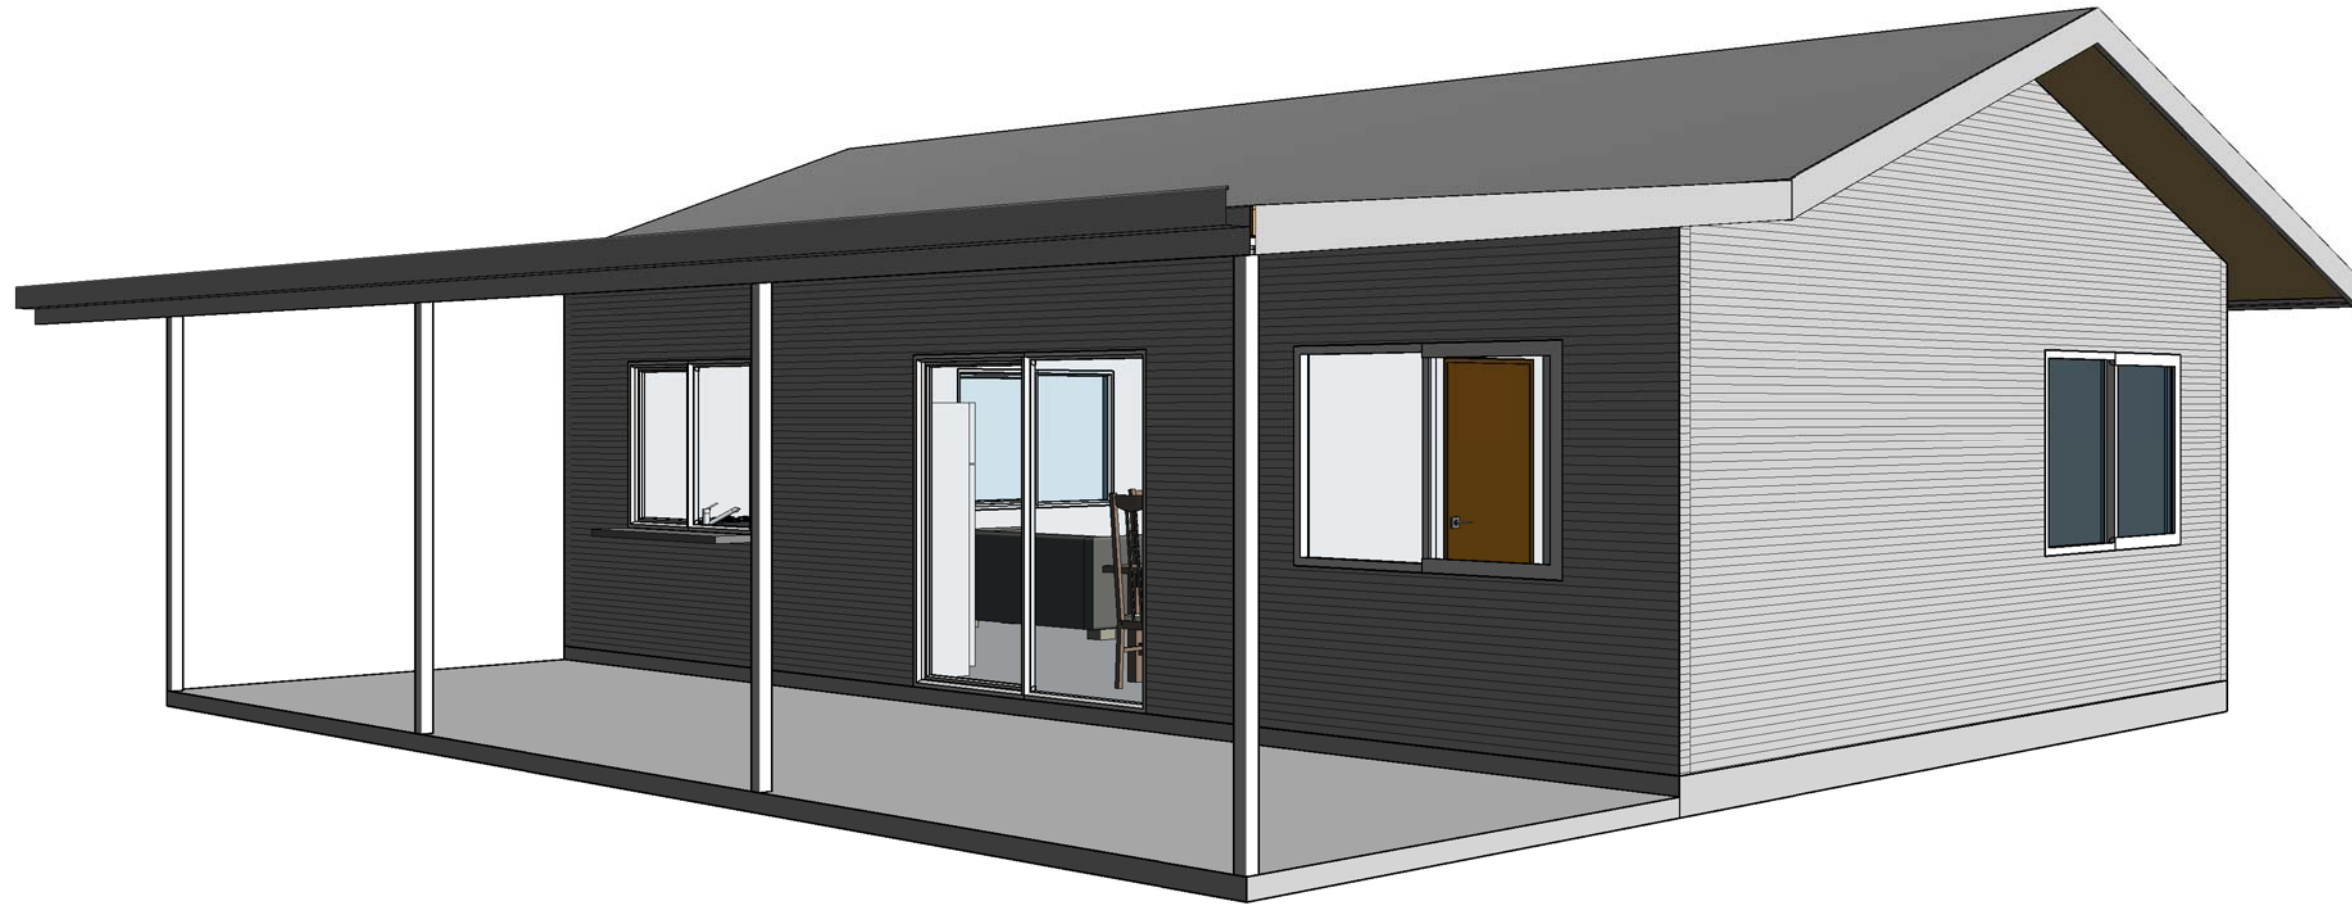

THE AIRLIE

DRAWING TITLE:

3D VIEWS

DRAWING NO. **05** SCALE: **NTS** AT **A3**

DRAWN BY: **WE** PRINT TIME: **25/06/2018 2:24:42 PM**

SUPERIOR STEEL FRAMES
STANDARD MODEL



PO BOX 876
ATHERTON QLD 4883

QBSA. 1097802

33-35 ALBRECHT ST
TOLGA INDUSTRIAL ESTATE, QLD, 4882

PH: 07 4095 4008

EMAIL: info@superiorsteelframes.com.au

WEB: www.superiorsteelframes.com.au

THIS DRAWING IS COPYRIGHT ©