


ELEVATION KEY

FLOOR AREAS LEGEND	
LIVING	136.80 m ²
PATIO	51.30 m ²
	188.10 m ²

Door Schedule				
Mark	Room	Height	Width	Comments
D01	DINING	2100 mm	2400 mm	OPENING SIZE
D02	MASTER BED	2100 mm	2100 mm	OPENING SIZE
D03	L'DRY	2040 mm	820 mm	DOOR LEAF SIZE
D04	LIVING	2040 mm	820 mm	DOOR LEAF SIZE
D05	MASTER BED	2040 mm	1760 mm	OPENING SIZE
D06	KITCHEN	2040 mm	820 mm	DOOR LEAF SIZE
D07	WC	2040 mm	720 mm	DOOR LEAF SIZE
D08	BATH	2040 mm	820 mm	DOOR LEAF SIZE
D09	BED 2	2040 mm	820 mm	DOOR LEAF SIZE
D10	BED 3	2040 mm	820 mm	DOOR LEAF SIZE
D11	BED 4	2040 mm	820 mm	DOOR LEAF SIZE
D12	KITCHEN	2040 mm	420 mm	DOOR LEAF SIZE

Description	
OX SLIDING GLASS DOOR	
820 SINGLE SWING DOOR	
820 CAVITY SLIDER	
720 SINGLE SWING DOOR	
820 SINGLE SWING DOOR	
820 SINGLE SWING DOOR	
820 SINGLE SWING DOOR	
820 SINGLE SWING DOOR	
820 SINGLE SWING DOOR	
420 PANTRY DOOR	

Window Schedule				
Mark	Room	Height	Width	Head Height
W01	MASTER BED	1200 mm	1800 mm	2100 mm
W02	ENS	600 mm	600 mm	2100 mm
W03	LIVING	1200 mm	800 mm	2100 mm
W04	LIVING	1200 mm	800 mm	2100 mm
W05	WC	900 mm	600 mm	2100 mm
W06	BATH	900 mm	900 mm	2100 mm
W07	BED 2	1500 mm	1800 mm	2100 mm
W08	BED 3	1500 mm	1800 mm	2100 mm
W09	BED 4	1500 mm	1800 mm	2100 mm
W10	KITCHEN	1200 mm	1500 mm	2100 mm

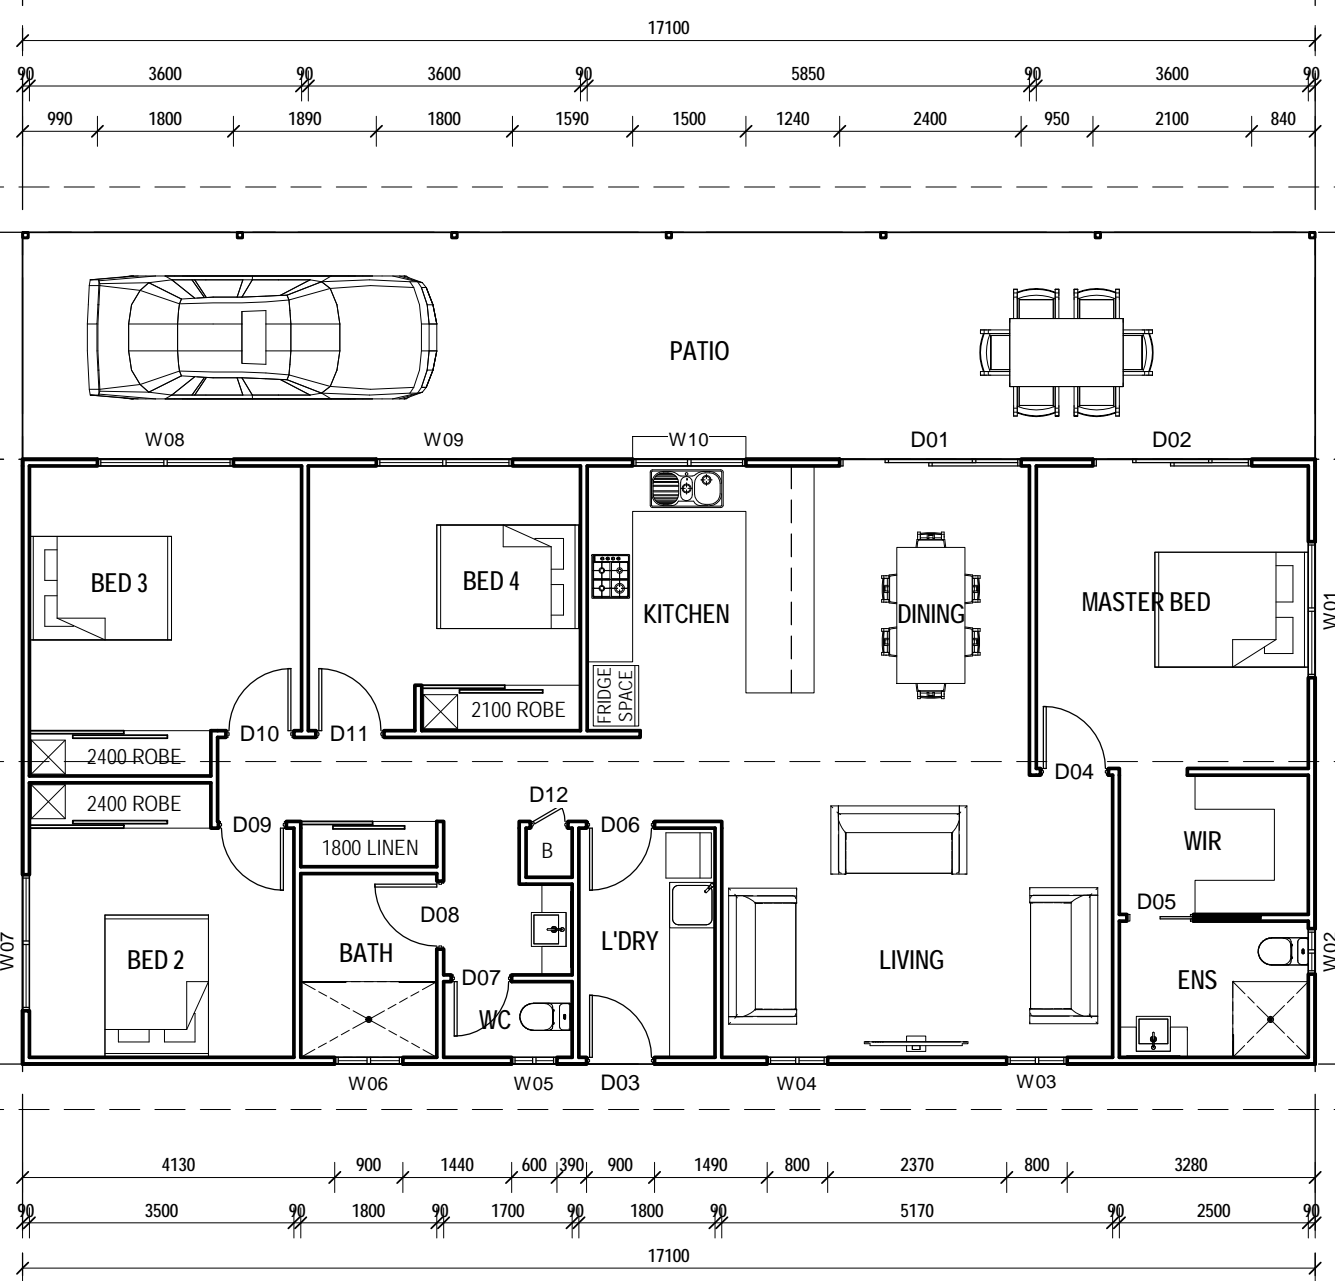

THE CLIFTON

DRAWING TITLE:
FLOOR PLAN


DRAWING NO. 03	SCALE: 1:100 AT A3
DRAWN BY: WE	PRINT TIME: 25/06/2018 2:30:50 PM

**SUPERIOR STEEL FRAMES
STANDARD MODEL**


PO BOX 876 QBSA. 1097802
 ATHERTON QLD 4883
 33-35 ALBRECHT ST
 TOLGA INDUSTRIAL ESTATE, QLD, 4882
 PH: 07 4095 4008
 EMAIL: info@superiorsteelframes.com.au
 WEB: www.superiorsteelframes.com.au

THIS DRAWING IS COPYRIGHT ©


NOTE: (1). VERIFY ALL DIMENSIONS AND LEVELS BEFORE COMMENCING ANY WORK. (2). VERIFY ALL ON SITE DIMENSIONS BEFORE COMMENCING ANY FABRICATION. (3). FIGURED DIMENSIONS TO TAKE PRECEDENCE OVER SCALED MEASUREMENTS. (4). ALL WORK TO COMPLY WITH LOCAL AUTHORITY REQUIREMENTS, THE STANDARD BUILDING BY-LAWS, THE BUILDING CODE OF AUSTRALIA AND RELEVANT AUSTRALIAN STANDARDS. (5). SUBSTITUTION OF ANY STRUCTURAL MEMBERS, & OR VARIATIONS TO ANY PART OF THE DESIGN, **WILL VOID** ANY RESPONSIBILITIES OF THE BUILDING DESIGNER FOR THE STRUCTURAL INTEGRITY & PERFORMANCE OF THE BUILDING

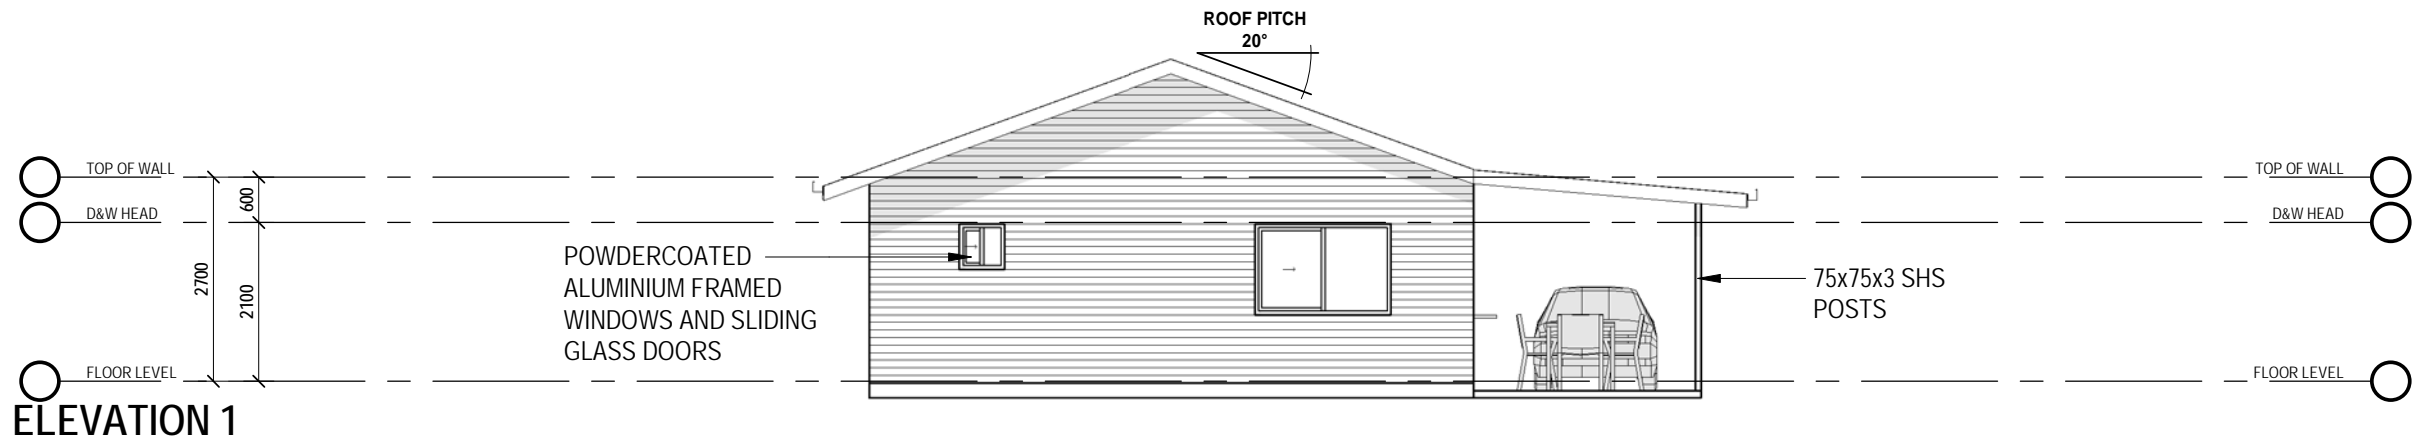

ELEVATION 1

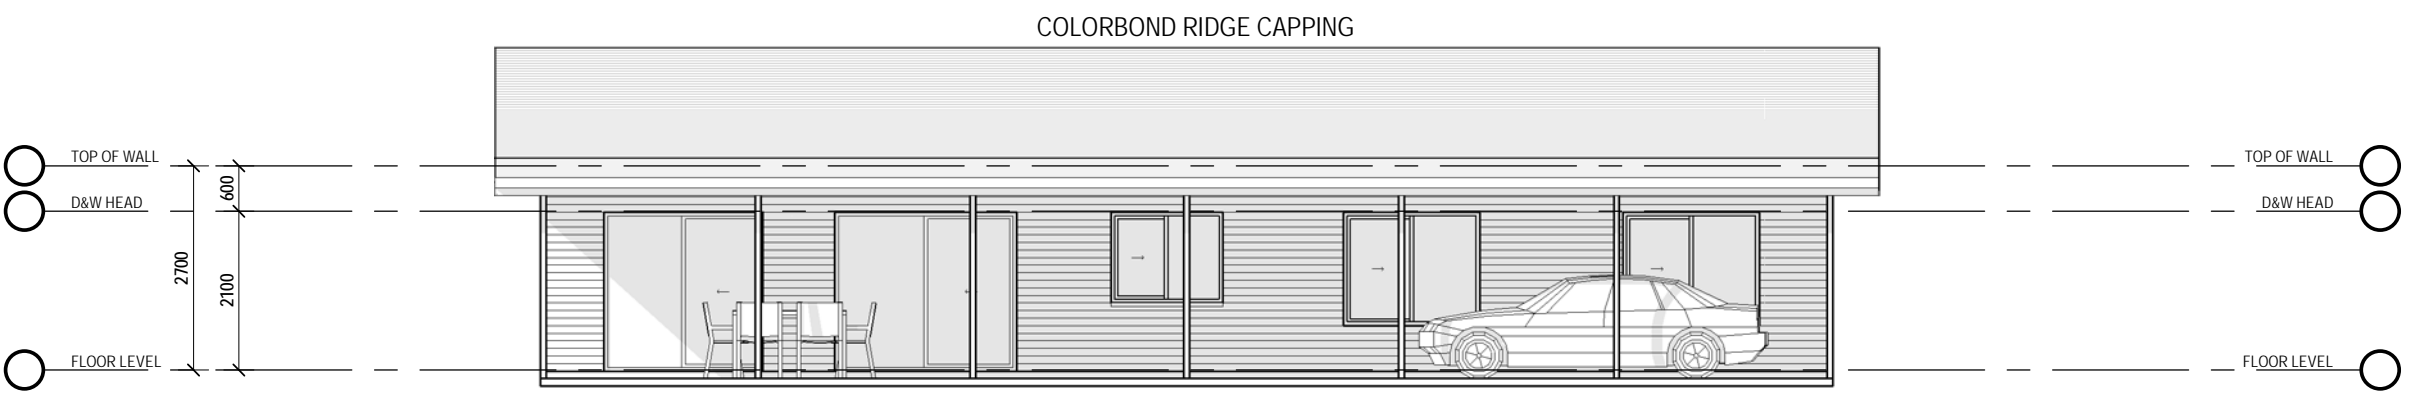

ELEVATION 2

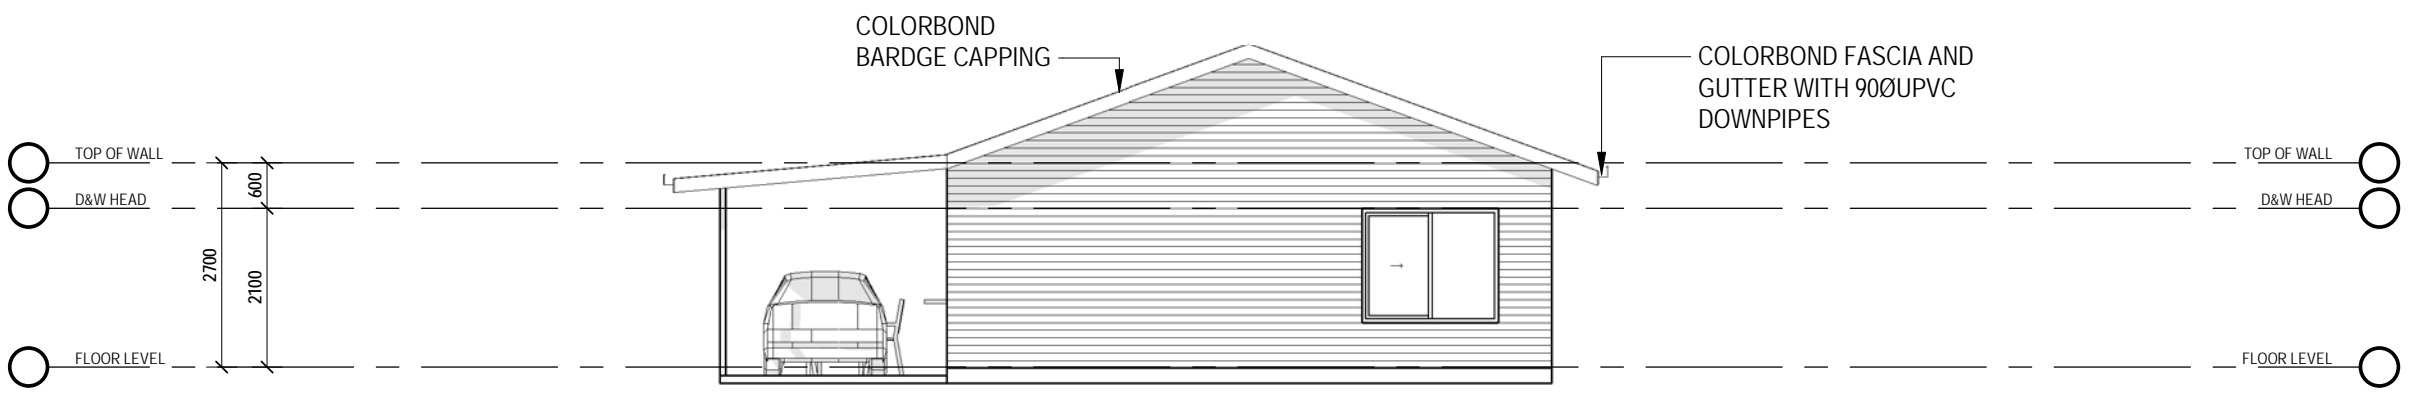

ELEVATION 3



ELEVATION 4

THE CLIFTON

DRAWING TITLE:

ELEVATIONS

DRAWING NO. **04** SCALE: **1:100** AT **A3**

DRAWN BY: **WE** PRINT TIME: **25/06/2018 2:30:51 PM**

SUPERIOR STEEL FRAMES
STANDARD MODEL





PO BOX 876
ATHERTON QLD 4883

33-35 ALBRECHT ST
TOLGA INDUSTRIAL ESTATE, QLD, 4882

PH: 07 4095 4008
EMAIL: info@superiorsteelframes.com.au
WEB: www.superiorsteelframes.com.au

THIS DRAWING IS COPYRIGHT ©

NOTE: (1). VERIFY ALL DIMENSIONS AND LEVELS BEFORE COMMENCING ANY WORK. (2). VERIFY ALL ON SITE DIMENSIONS BEFORE COMMENCING ANY FABRICATION. (3). FIGURED DIMENSIONS TO TAKE PRECEDENCE OVER SCALED MEASUREMENTS. (4). ALL WORK TO COMPLY WITH LOCAL AUTHORITY REQUIREMENTS, THE STANDARD BUILDING BY-LAWS, THE BUILDING CODE OF AUSTRALIA AND RELEVANT AUSTRALIAN STANDARDS. (5). SUBSTITUTION OF ANY STRUCTURAL MEMBERS, & OR VARIATIONS TO ANY PART OF THE DESIGN, **WILL VOID** ANY RESPONSIBILITIES OF THE BUILDING DESIGNER FOR THE STRUCTURAL INTEGRITY & PERFORMANCE OF THE BUILDING

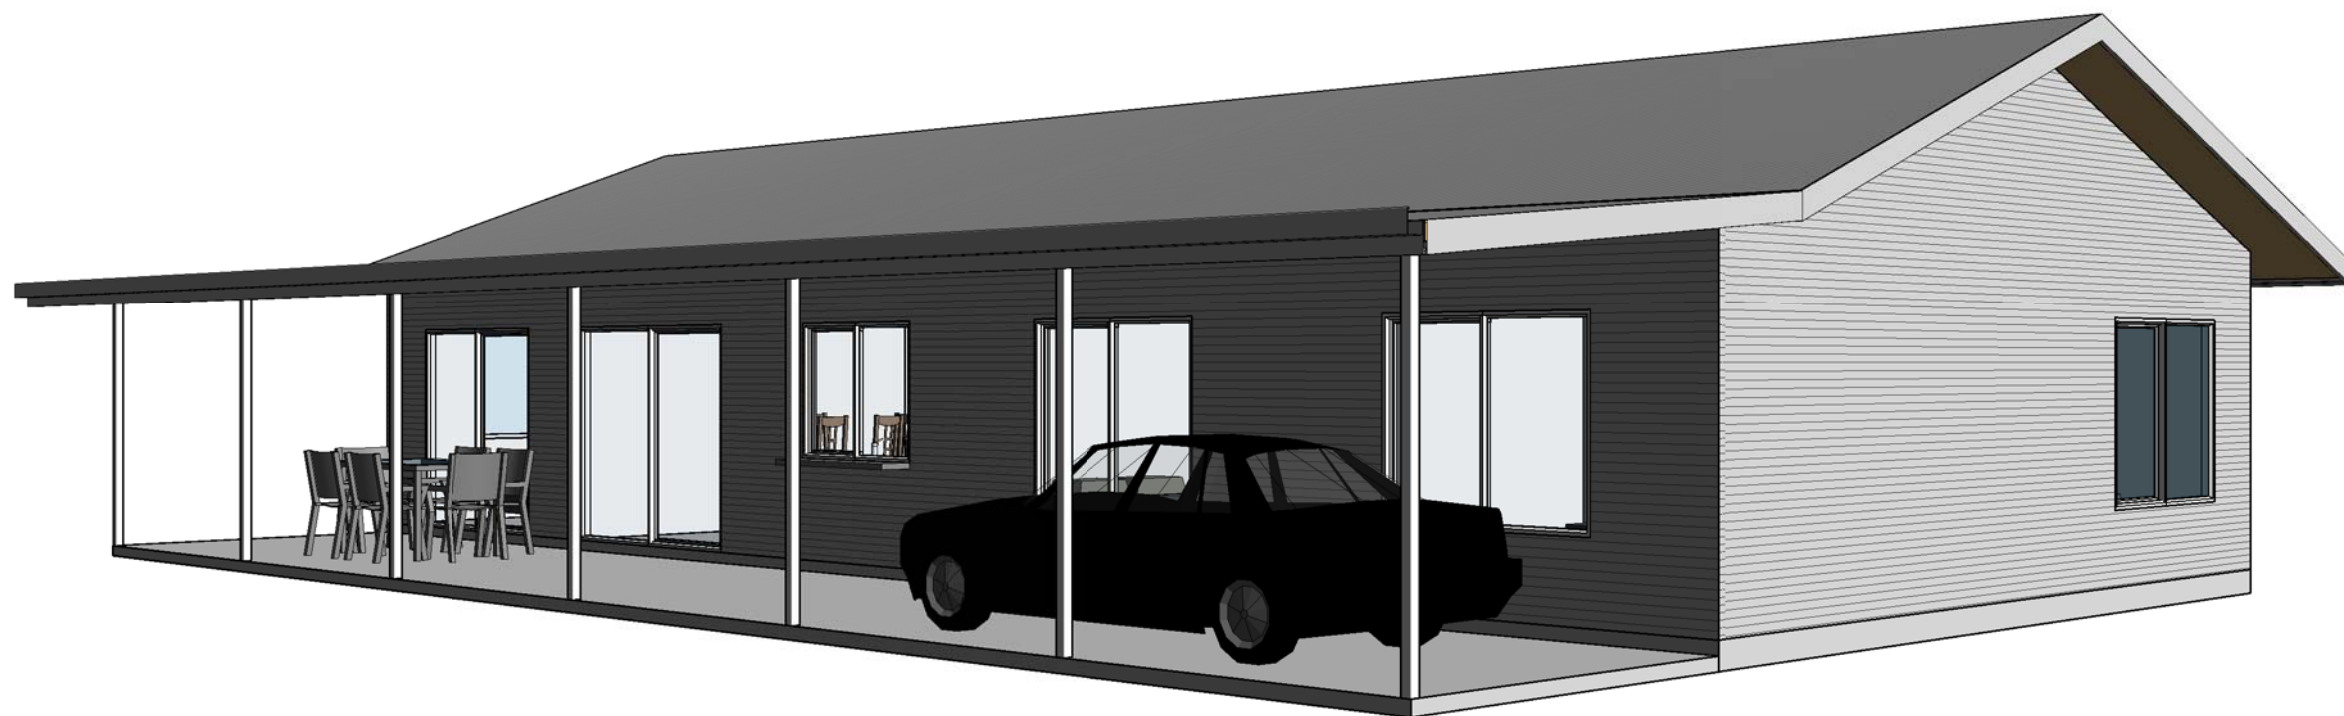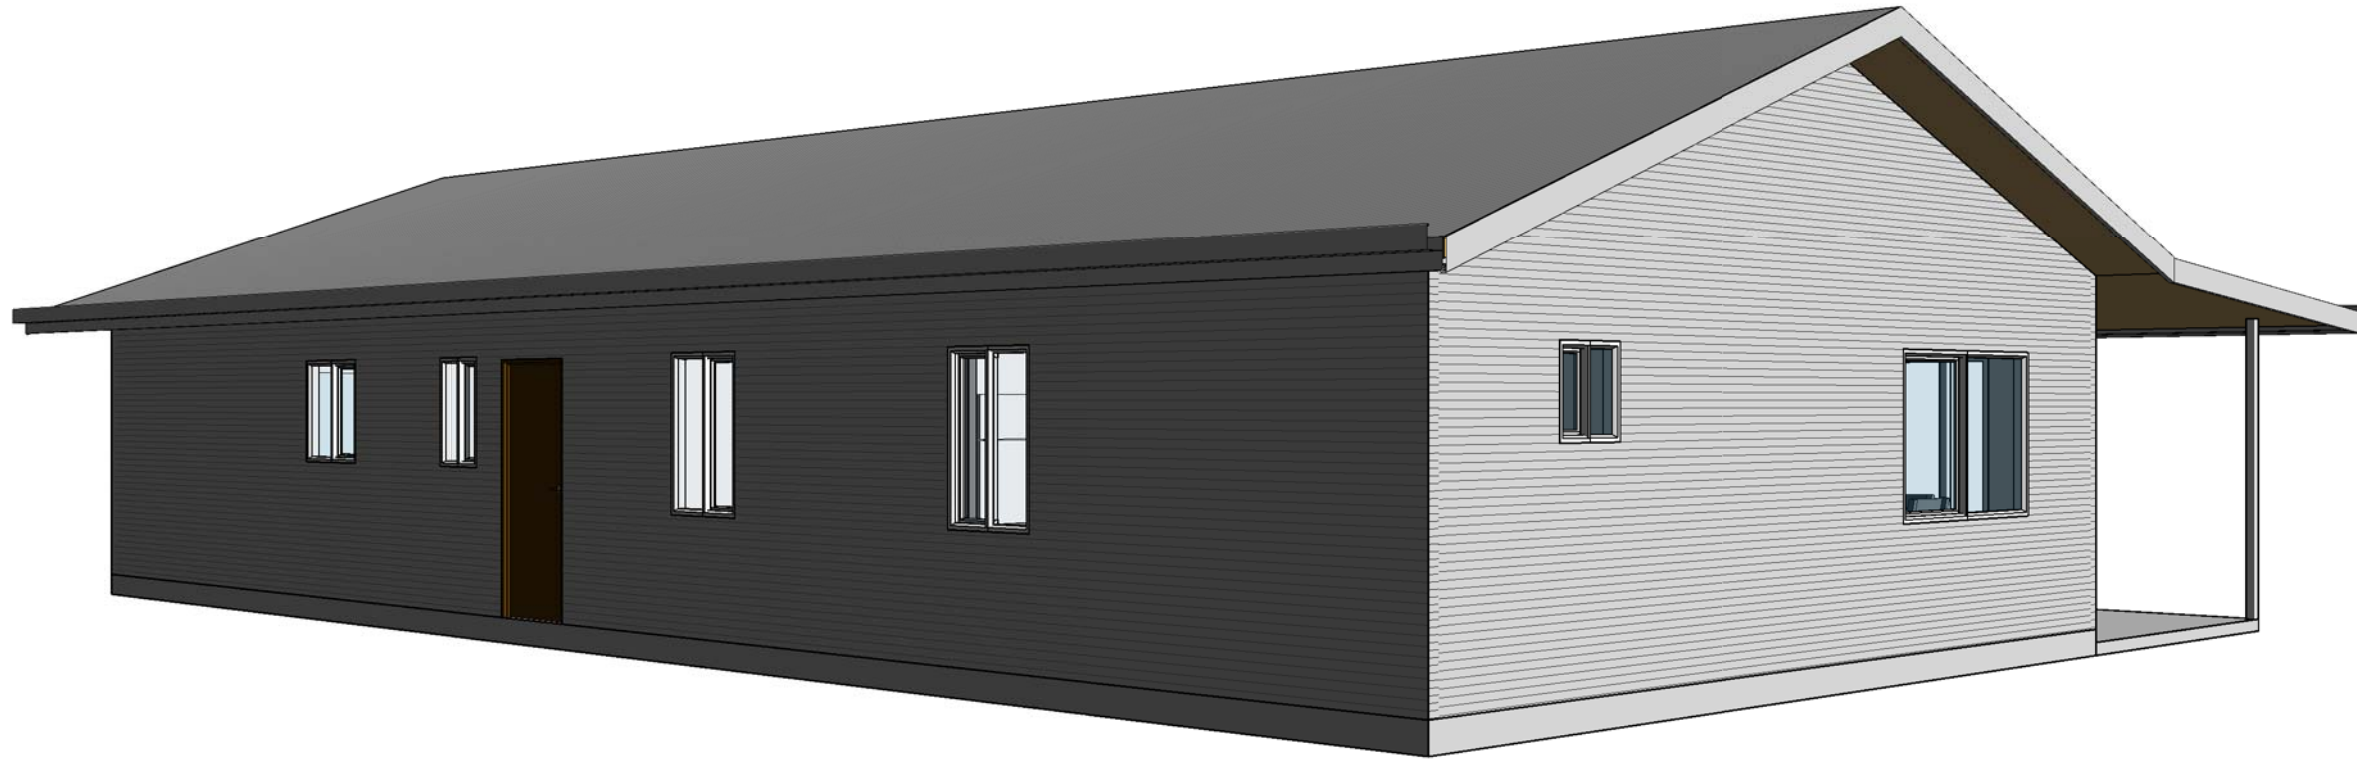

THE CLIFTON

DRAWING TITLE:

3D VIEWS

DRAWING NO. **05** SCALE: **NTS** AT **A3**

DRAWN BY: **WE** PRINT TIME: **25/06/2018 2:30:52 PM**

SUPERIOR STEEL FRAMES
STANDARD MODEL



PO BOX 876
ATHERTON QLD 4883

QBSA. 1097802

33-35 ALBRECHT ST
TOLGA INDUSTRIAL ESTATE, QLD, 4882

PH: 07 4095 4008

EMAIL: info@superiorsteelframes.com.au

WEB: www.superiorsteelframes.com.au

THIS DRAWING IS COPYRIGHT ©