


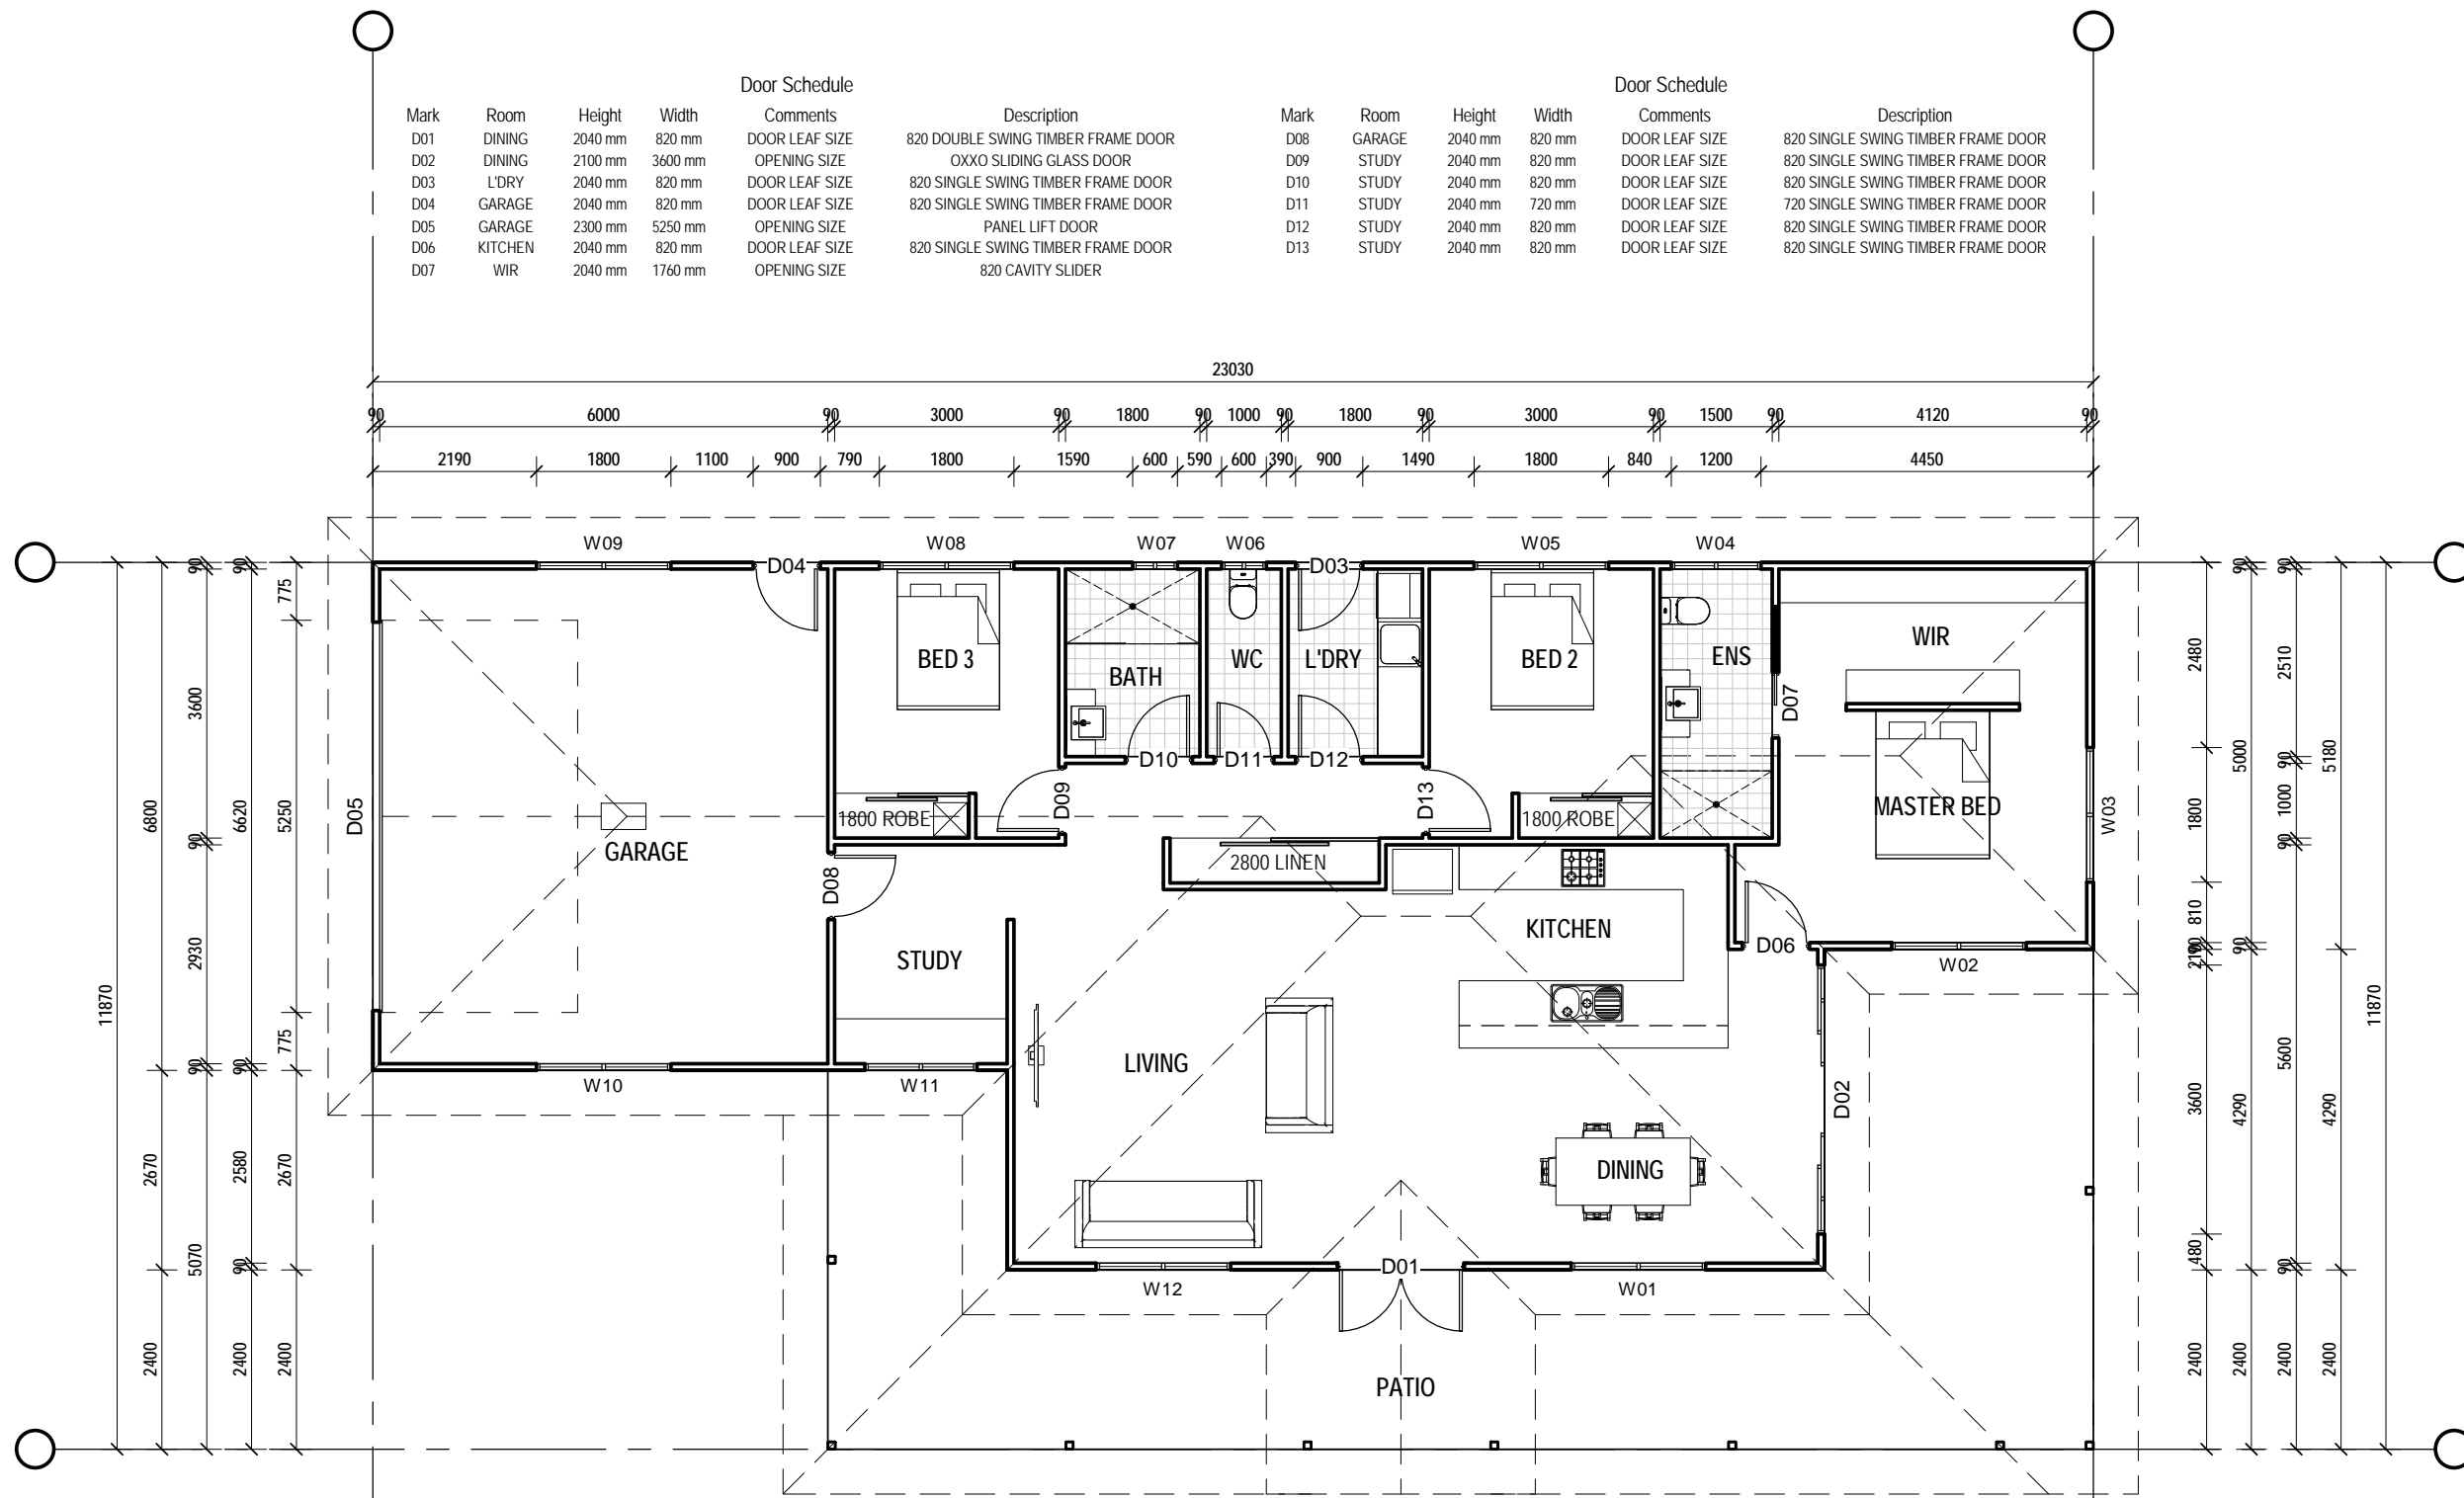

**ELEVATION KEY**

FLOOR AREAS LEGEND	
LIVING	138.57 m <sup>2</sup>
PATIO	62.51 m <sup>2</sup>
GARAGE	41.41 m <sup>2</sup>
242.49 m <sup>2</sup>	

Door Schedule						Door Schedule					
Mark	Room	Height	Width	Comments	Description	Mark	Room	Height	Width	Comments	Description
D01	DINING	2040 mm	820 mm	DOOR LEAF SIZE	820 DOUBLE SWING TIMBER FRAME DOOR	D08	GARAGE	2040 mm	820 mm	DOOR LEAF SIZE	820 SINGLE SWING TIMBER FRAME DOOR
D02	DINING	2100 mm	3600 mm	OPENING SIZE	OXXO SLIDING GLASS DOOR	D09	STUDY	2040 mm	820 mm	DOOR LEAF SIZE	820 SINGLE SWING TIMBER FRAME DOOR
D03	L'DRY	2040 mm	820 mm	DOOR LEAF SIZE	820 SINGLE SWING TIMBER FRAME DOOR	D10	STUDY	2040 mm	820 mm	DOOR LEAF SIZE	820 SINGLE SWING TIMBER FRAME DOOR
D04	GARAGE	2040 mm	820 mm	DOOR LEAF SIZE	820 SINGLE SWING TIMBER FRAME DOOR	D11	STUDY	2040 mm	720 mm	DOOR LEAF SIZE	720 SINGLE SWING TIMBER FRAME DOOR
D05	GARAGE	2300 mm	5250 mm	OPENING SIZE	PANEL LIFT DOOR	D12	STUDY	2040 mm	820 mm	DOOR LEAF SIZE	820 SINGLE SWING TIMBER FRAME DOOR
D06	KITCHEN	2040 mm	820 mm	DOOR LEAF SIZE	820 SINGLE SWING TIMBER FRAME DOOR	D13	STUDY	2040 mm	820 mm	DOOR LEAF SIZE	820 SINGLE SWING TIMBER FRAME DOOR
D07	WIR	2040 mm	1760 mm	OPENING SIZE	820 CAVITY SLIDER						



2190	1800	2595	1500	40590	1100	1800	1459	1643	1459	1800	1590	900	1800	900
		6000			2310			10760			3510			
		6090			2400			10940			3600			
23030														

Window Schedule						Window Schedule					
Mark	Room	Height	Width	Head Height	Description	Mark	Room	Height	Width	Head Height	Description
W01	DINING	1200 mm	1800 mm	2100 mm	XO SLIDING GLASS WINDOW	W07	BATH	600 mm	600 mm	2100 mm	XO SLIDING GLASS WINDOW
W02	MASTER BED	1200 mm	1800 mm	2100 mm	XO SLIDING GLASS WINDOW	W08	BED 3	1500 mm	1800 mm	2100 mm	XO SLIDING GLASS WINDOW
W03	MASTER BED	1200 mm	1800 mm	2100 mm	XO SLIDING GLASS WINDOW	W09	GARAGE	1500 mm	1800 mm	2100 mm	XO SLIDING GLASS WINDOW
W04	ENS	600 mm	1200 mm	2100 mm	XO SLIDING GLASS WINDOW	W10	GARAGE	1500 mm	1800 mm	2100 mm	XO SLIDING GLASS WINDOW
W05	BED 2	1500 mm	1800 mm	2100 mm	XO SLIDING GLASS WINDOW	W11	STUDY	900 mm	1500 mm	2100 mm	XO SLIDING GLASS WINDOW
W06	WC	600 mm	600 mm	2100 mm	XO SLIDING GLASS WINDOW	W12	STUDY	1200 mm	1800 mm	2100 mm	XO SLIDING GLASS WINDOW

**THE WALLAMAN**

DRAWING TITLE:

**FLOOR PLAN**

DRAWING NO. <b>03</b>	SCALE: <b>1:100</b> AT <b>A3</b>
DRAWN BY: <b>WE</b>	PRINT TIME: <b>25/06/2018 2:36:53 PM</b>

**SUPERIOR STEEL FRAMES**  
STANDARD MODEL




PO BOX 876 QBSA. 1097802  
 ATHERTON QLD 4883  
 33-35 ALBRECHT ST  
 TOLGA INDUSTRIAL ESTATE, QLD, 4882  
 PH: 07 4095 4008  
 EMAIL: info@superiorsteelframes.com.au  
 WEB: www.superiorsteelframes.com.au

**THIS DRAWING IS COPYRIGHT ©**

**NOTE:** (1). VERIFY ALL DIMENSIONS AND LEVELS BEFORE COMMENCING ANY WORK. (2). VERIFY ALL ON SITE DIMENSIONS BEFORE COMMENCING ANY FABRICATION. (3). FIGURED DIMENSIONS TO TAKE PRECEDENCE OVER SCALED MEASUREMENTS. (4). ALL WORK TO COMPLY WITH LOCAL AUTHORITY REQUIREMENTS, THE STANDARD BUILDING BY-LAWS, THE BUILDING CODE OF AUSTRALIA AND RELEVANT AUSTRALIAN STANDARDS. (5). SUBSTITUTION OF ANY STRUCTURAL MEMBERS, & OR VARIATIONS TO ANY PART OF THE DESIGN, **WILL VOID** ANY RESPONSIBILITIES OF THE BUILDING DESIGNER FOR THE STRUCTURAL INTEGRITY & PERFORMANCE OF THE BUILDING




ELEVATION 1

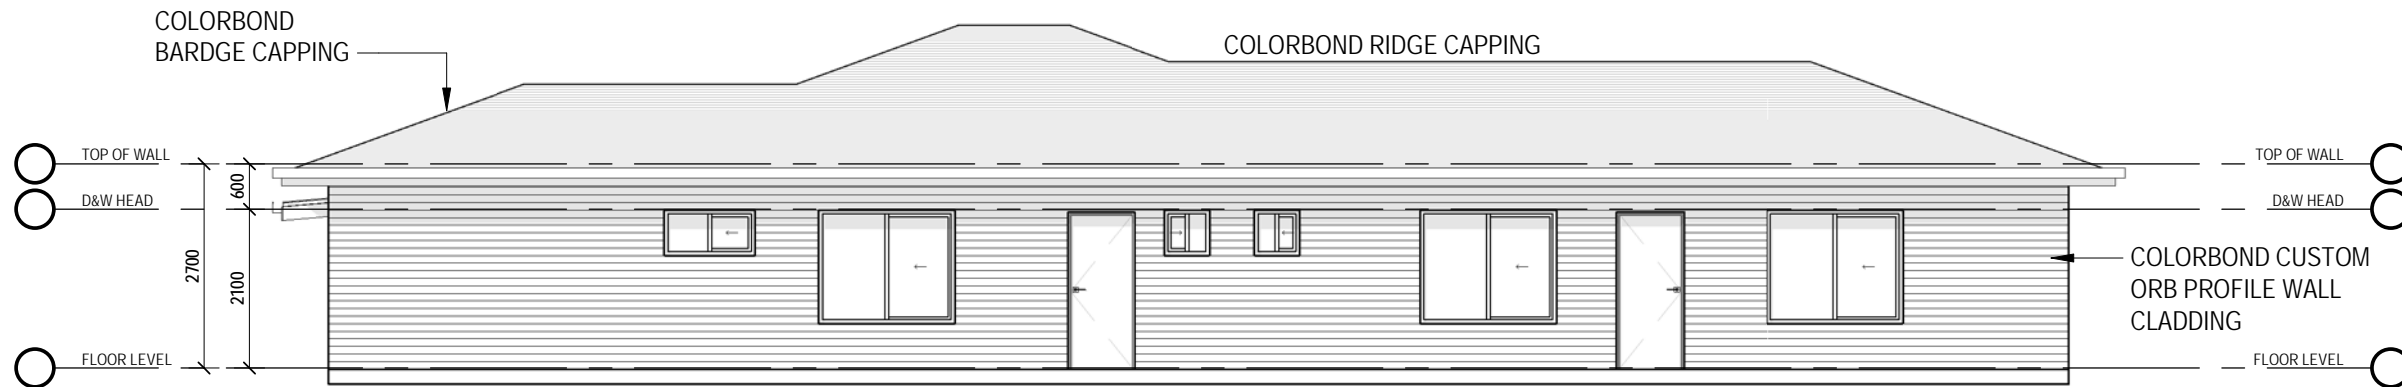

ELEVATION 2



ELEVATION 3

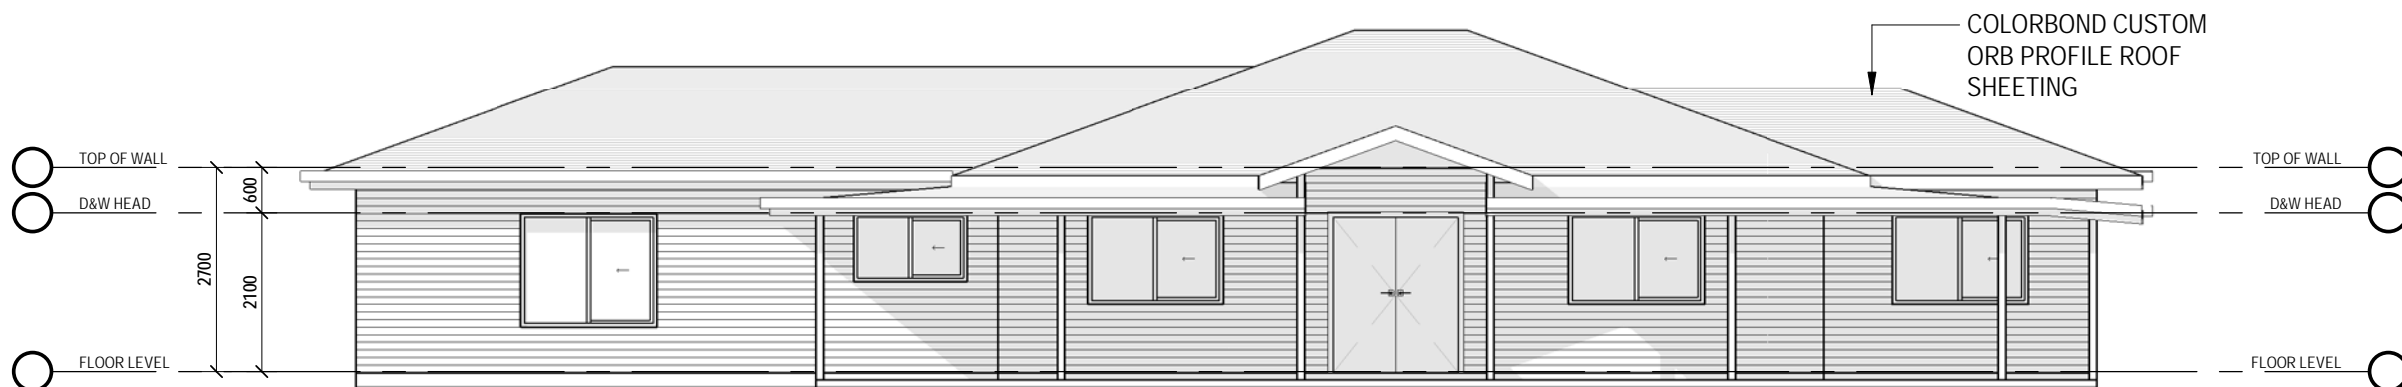

ELEVATION 4

THE WALLAMAN

DRAWING TITLE:

ELEVATIONS

DRAWING NO. **04** SCALE: **1:100** AT **A3**  
 DRAWN BY: **WE** PRINT TIME: **25/06/2018 2:36:54 PM**



**SUPERIOR STEEL FRAMES**  
**STANDARD MODEL**



PO BOX 876 QBSA. 1097802  
 ATHERTON QLD 4883  
 33-35 ALBRECHT ST  
 TOLGA INDUSTRIAL ESTATE, QLD, 4882  
 PH: 07 4095 4008  
 EMAIL: info@superiorsteelframes.com.au  
 WEB: www.superiorsteelframes.com.au

THIS DRAWING IS COPYRIGHT ©

**NOTE:** (1). VERIFY ALL DIMENSIONS AND LEVELS BEFORE COMMENCING ANY WORK. (2). VERIFY ALL ON SITE DIMENSIONS BEFORE COMMENCING ANY FABRICATION. (3). FIGURED DIMENSIONS TO TAKE PRECEDENCE OVER SCALED MEASUREMENTS. (4). ALL WORK TO COMPLY WITH LOCAL AUTHORITY REQUIREMENTS, THE STANDARD BUILDING BY-LAWS, THE BUILDING CODE OF AUSTRALIA AND RELEVANT AUSTRALIAN STANDARDS. (5). SUBSTITUTION OF ANY STRUCTURAL MEMBERS, & OR VARIATIONS TO ANY PART OF THE DESIGN, **WILL VOID** ANY RESPONSIBILITIES OF THE BUILDING DESIGNER FOR THE STRUCTURAL INTEGRITY & PERFORMANCE OF THE BUILDING

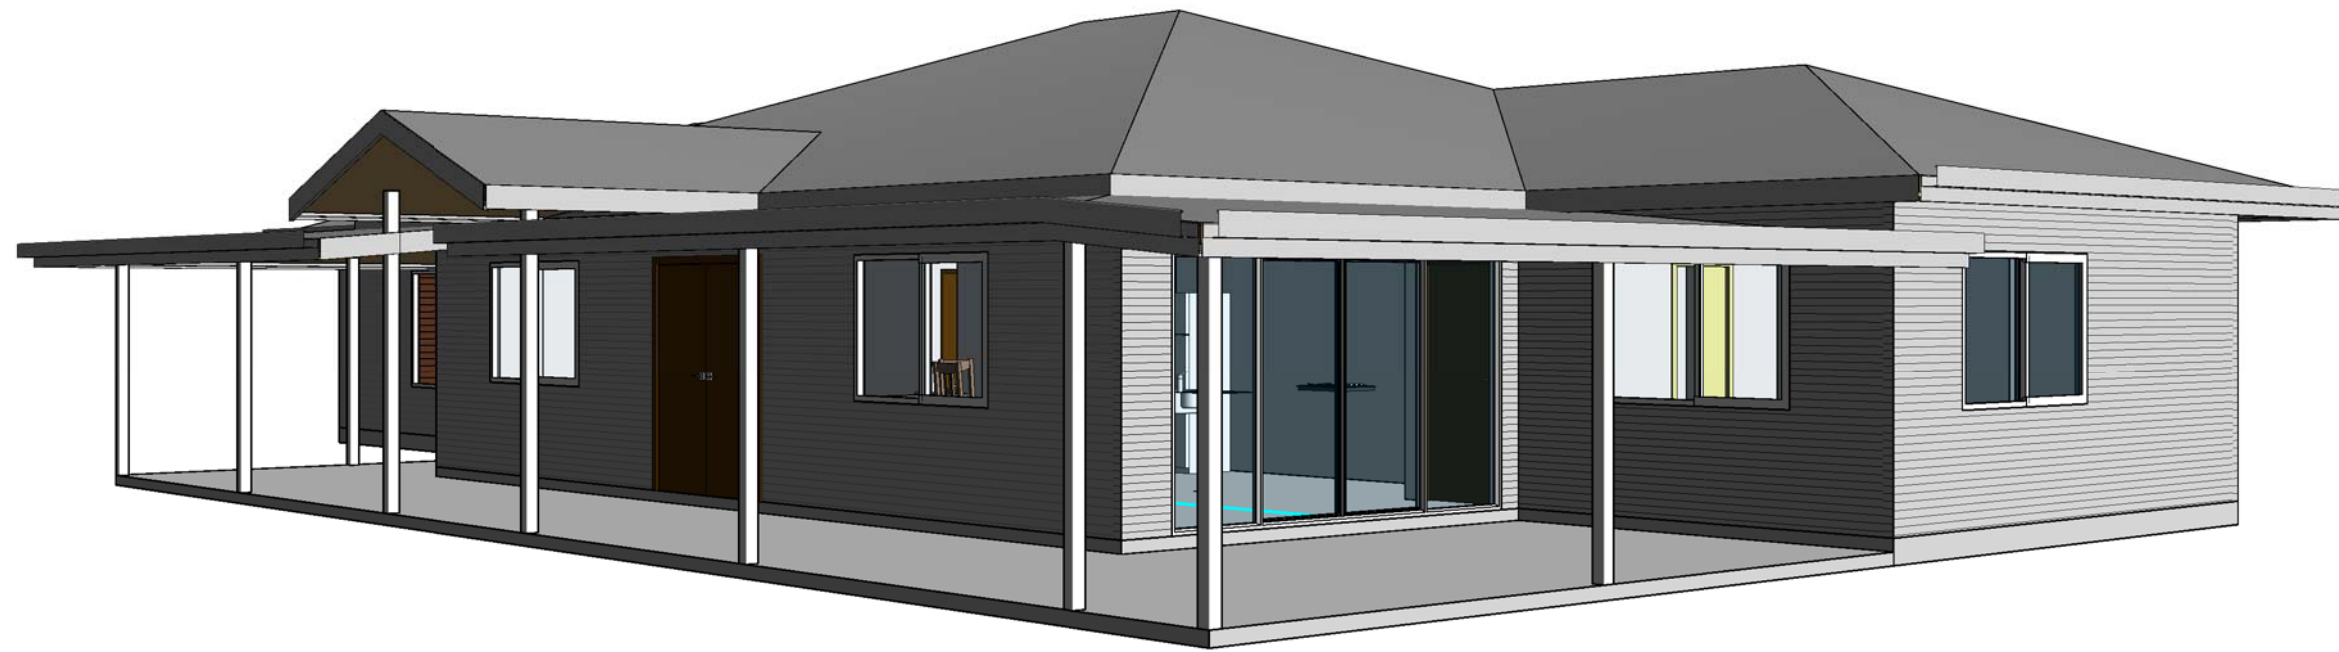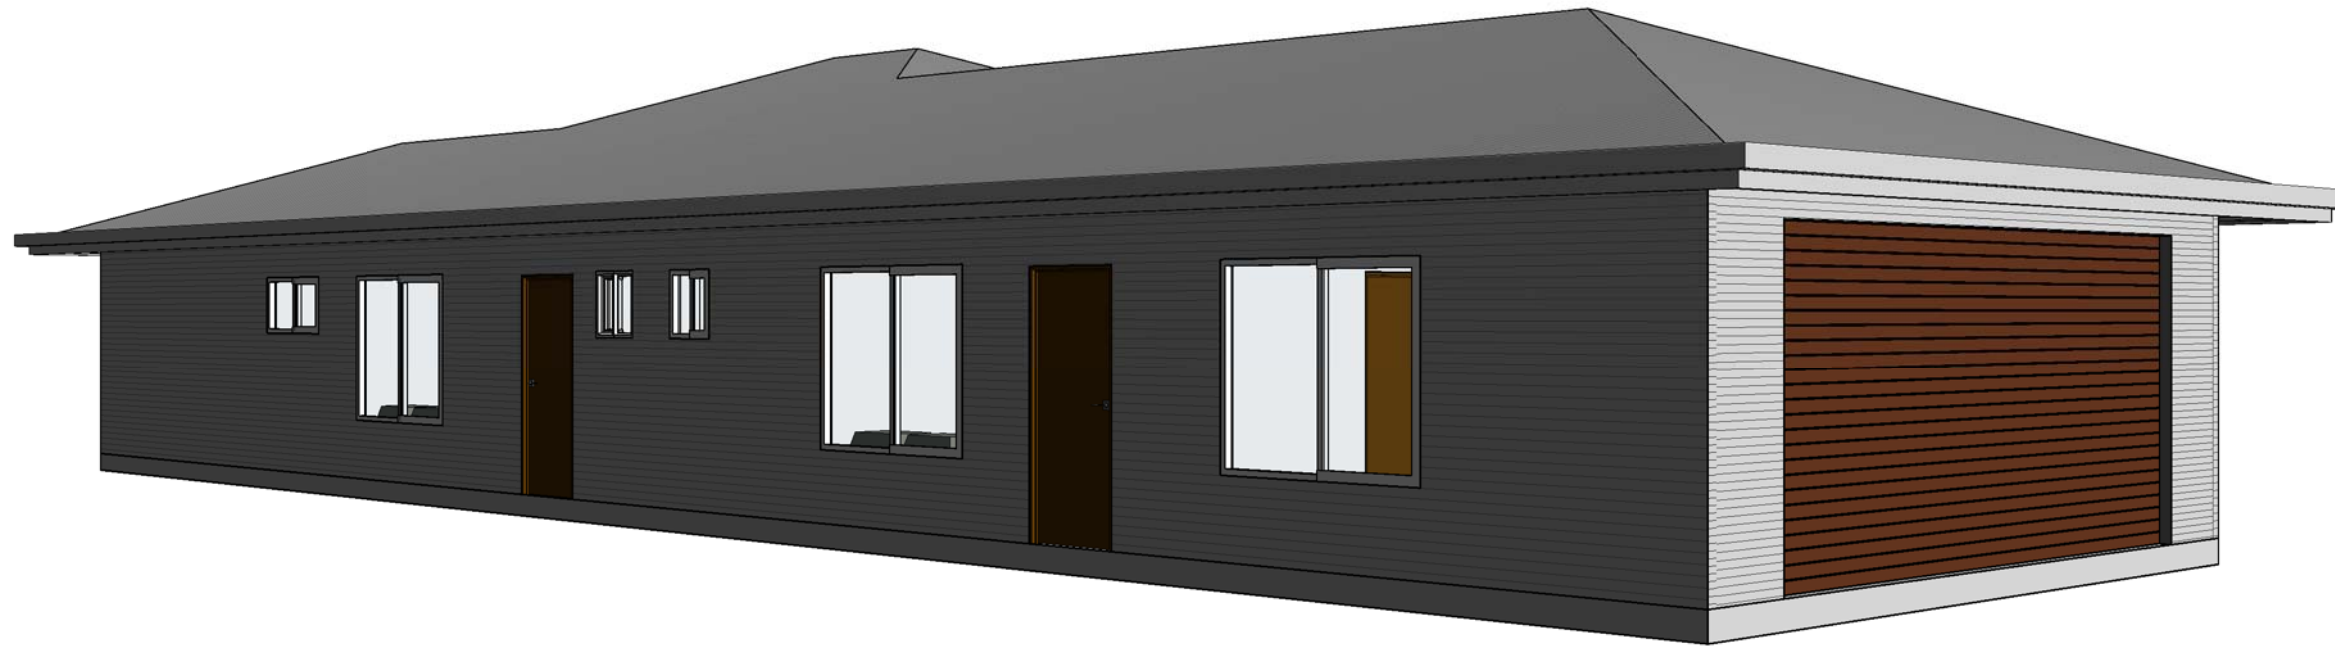

**THE WALLAMAN**

DRAWING TITLE:  
**3D VIEWS**

DRAWING NO. **05** SCALE: **NTS** AT **A3**  
 DRAWN BY: **WE** PRINT TIME: **25/06/2018 2:36:55 PM**

**SUPERIOR STEEL FRAMES  
STANDARD MODEL**



PO BOX 876 QBSA. 1097802  
 ATHERTON QLD 4883  
 33-35 ALBRECHT ST  
 TOLGA INDUSTRIAL ESTATE, QLD, 4882  
 PH: 07 4095 4008  
 EMAIL: info@superiorsteelframes.com.au  
 WEB: www.superiorsteelframes.com.au

**THIS DRAWING IS COPYRIGHT ©**

**NOTE:** (1). VERIFY ALL DIMENSIONS AND LEVELS BEFORE COMMENCING ANY WORK. (2). VERIFY ALL ON SITE DIMENSIONS BEFORE COMMENCING ANY FABRICATION. (3). FIGURED DIMENSIONS TO TAKE PRECEDENCE OVER SCALED MEASUREMENTS. (4). ALL WORK TO COMPLY WITH LOCAL AUTHORITY REQUIREMENTS, THE STANDARD BUILDING BY-LAWS, THE BUILDING CODE OF AUSTRALIA AND RELEVANT AUSTRALIAN STANDARDS. (5). SUBSTITUTION OF ANY STRUCTURAL MEMBERS, & OR VARIATIONS TO ANY PART OF THE DESIGN, **WILL VOID** ANY RESPONSIBILITIES OF THE BUILDING DESIGNER FOR THE STRUCTURAL INTEGRITY & PERFORMANCE OF THE BUILDING