




ELEVATION KEY

FLOOR AREAS LEGEND	
LIVING	175.37 m ²
GARAGE	51.55 m ²
PATIO	35.58 m ²
PORCH	16.80 m ²
279.30 m ²	

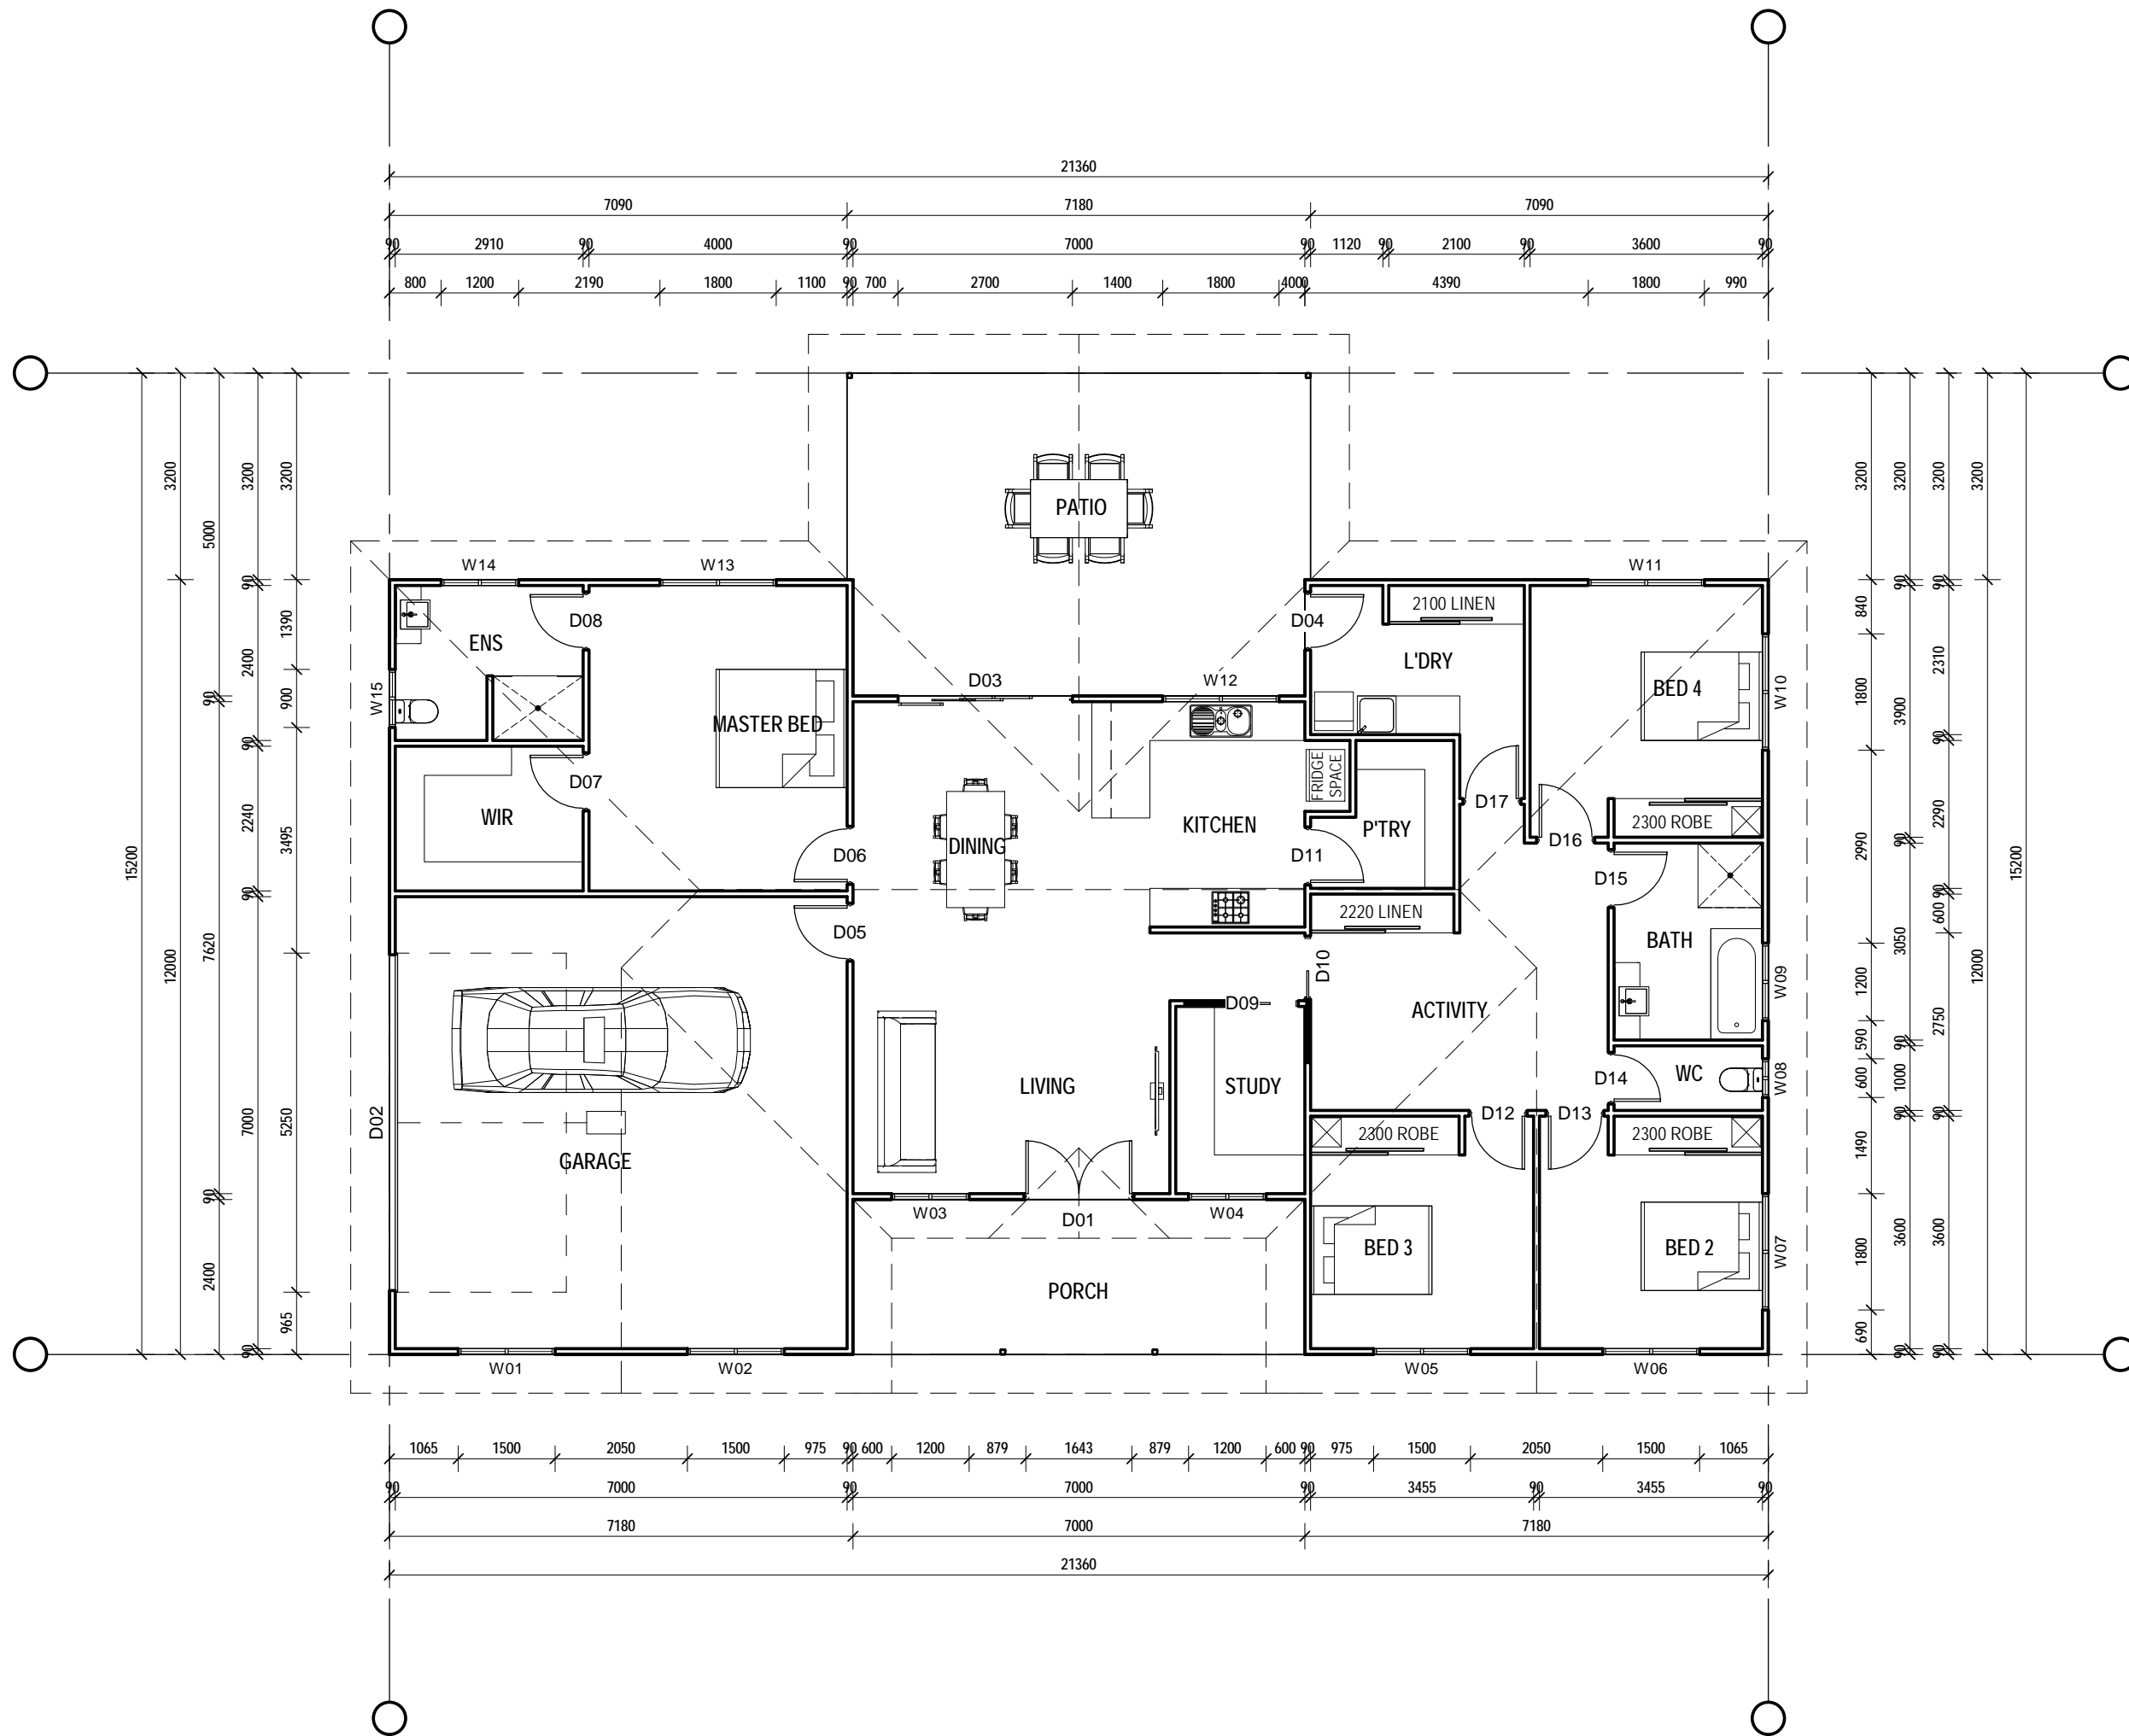

THE CARRABULLEN

DRAWING TITLE:

FLOOR PLAN

DRAWING NO. 03	SCALE: 1:100 AT A3
DRAWN BY: WE	PRINT TIME: 25/06/2018 2:38:47 PM



SUPERIOR STEEL FRAMES
STANDARD MODEL



PO BOX 876 QBSA. 1097802
 ATHERTON QLD 4883
 33-35 ALBRECHT ST
 TOLGA INDUSTRIAL ESTATE, QLD, 4882
 PH: 07 4095 4008
 EMAIL: info@superiorsteelframes.com.au
 WEB: www.superiorsteelframes.com.au

THIS DRAWING IS COPYRIGHT ©

NOTE: (1). VERIFY ALL DIMENSIONS AND LEVELS BEFORE COMMENCING ANY WORK. (2). VERIFY ALL ON SITE DIMENSIONS BEFORE COMMENCING ANY FABRICATION. (3). FIGURED DIMENSIONS TO TAKE PRECEDENCE OVER SCALED MEASUREMENTS. (4). ALL WORK TO COMPLY WITH LOCAL AUTHORITY REQUIREMENTS, THE STANDARD BUILDING BY-LAWS, THE BUILDING CODE OF AUSTRALIA AND RELEVANT AUSTRALIAN STANDARDS. (5). SUBSTITUTION OF ANY STRUCTURAL MEMBERS, & OR VARIATIONS TO ANY PART OF THE DESIGN, **WILL VOID** ANY RESPONSIBILITIES OF THE BUILDING DESIGNER FOR THE STRUCTURAL INTEGRITY & PERFORMANCE OF THE BUILDING

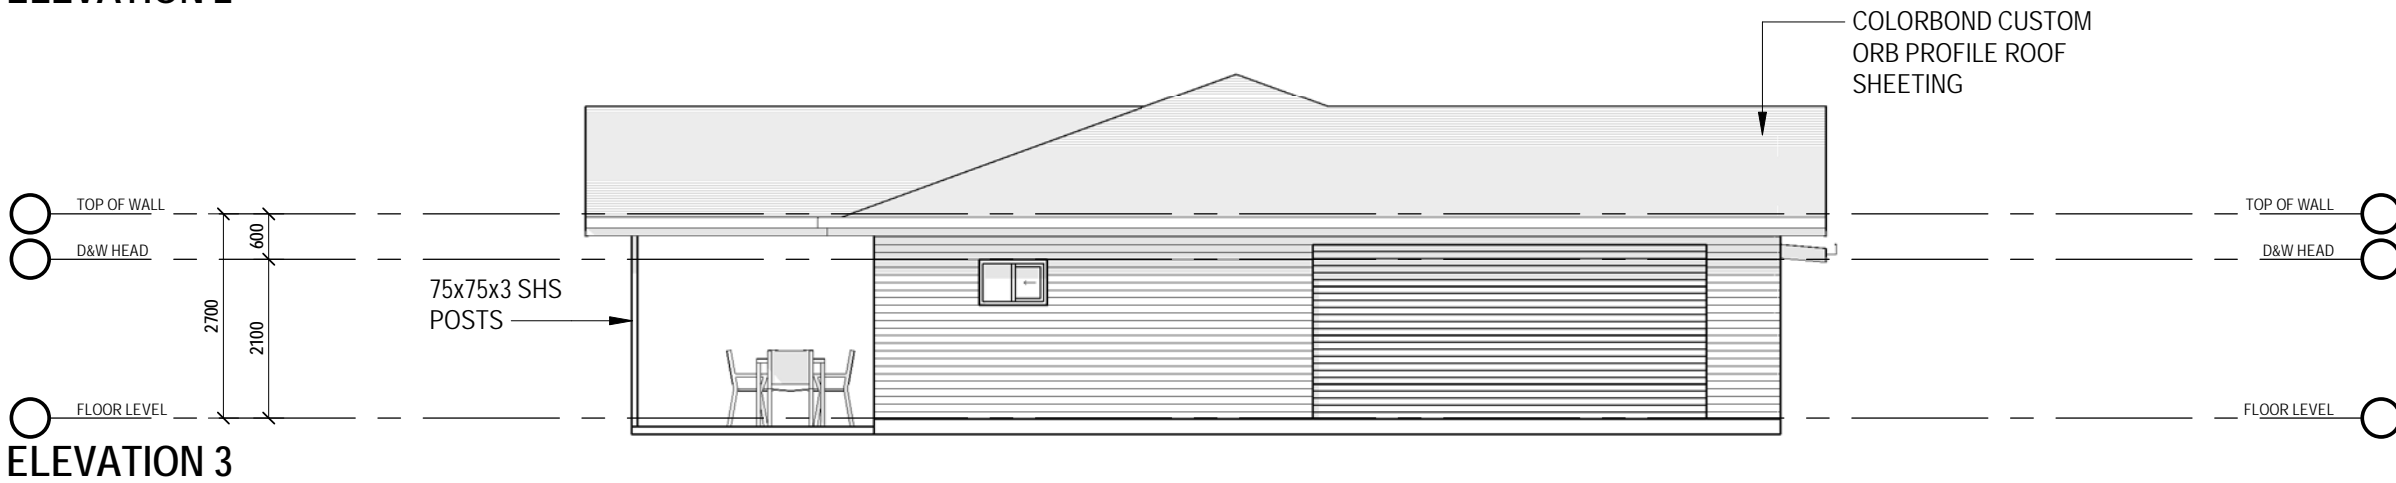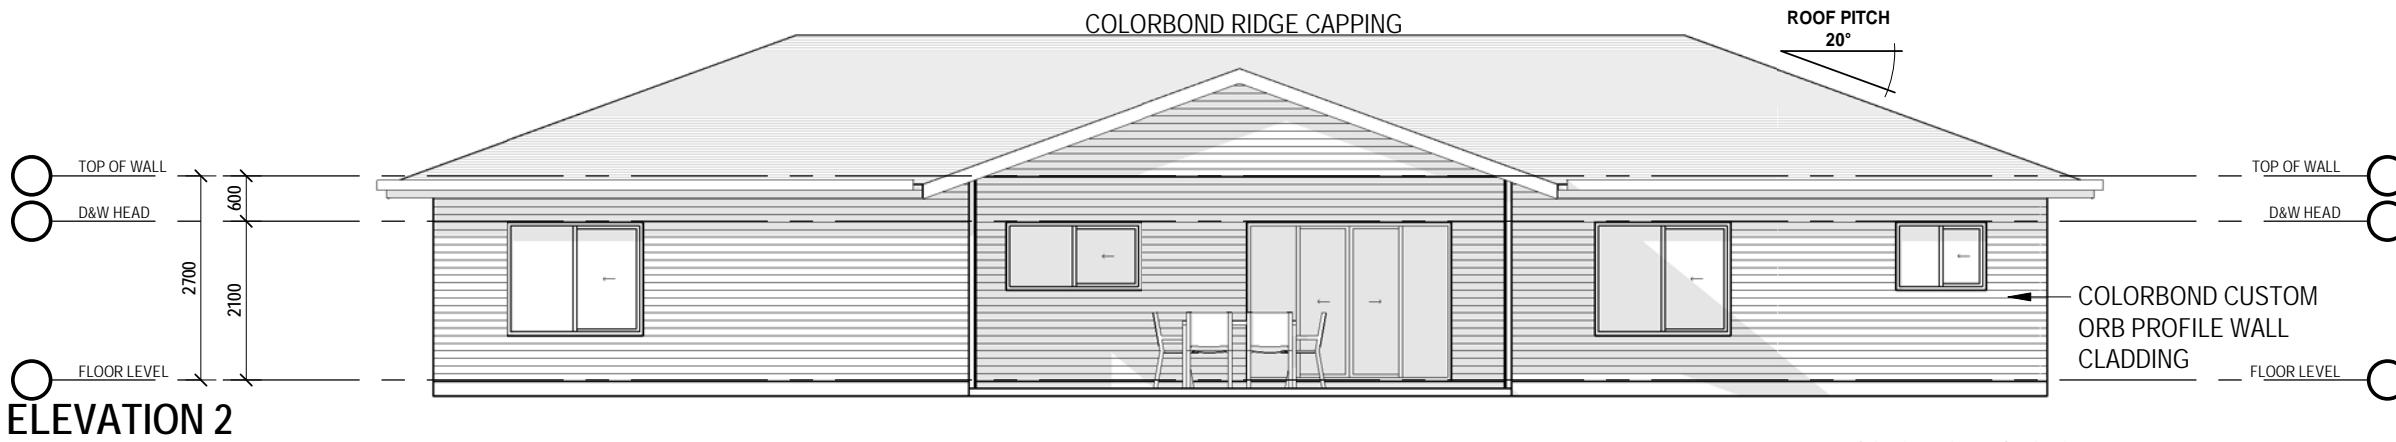

THE CARRABULLEN

DRAWING TITLE:

ELEVATIONS

DRAWING NO. **04** SCALE: **1:100** AT **A3**

DRAWN BY: **WE** PRINT TIME: **25/06/2018 2:38:48 PM**

**SUPERIOR STEEL FRAMES
STANDARD MODEL**



PO BOX 876
ATHERTON QLD 4883

QBSA. 1097802

33-35 ALBRECHT ST
TOLGA INDUSTRIAL ESTATE, QLD, 4882

PH: 07 4095 4008

EMAIL: info@superiorsteelframes.com.au

WEB: www.superiorsteelframes.com.au



THIS DRAWING IS COPYRIGHT ©

NOTE: (1). VERIFY ALL DIMENSIONS AND LEVELS BEFORE COMMENCING ANY WORK. (2). VERIFY ALL ON SITE DIMENSIONS BEFORE COMMENCING ANY FABRICATION. (3). FIGURED DIMENSIONS TO TAKE PRECEDENCE OVER SCALED MEASUREMENTS. (4). ALL WORK TO COMPLY WITH LOCAL AUTHORITY REQUIREMENTS, THE STANDARD BUILDING BY-LAWS, THE BUILDING CODE OF AUSTRALIA AND RELEVANT AUSTRALIAN STANDARDS. (5). SUBSTITUTION OF ANY STRUCTURAL MEMBERS, & OR VARIATIONS TO ANY PART OF THE DESIGN, **WILL VOID** ANY RESPONSIBILITIES OF THE BUILDING DESIGNER FOR THE STRUCTURAL INTEGRITY & PERFORMANCE OF THE BUILDING

Door Schedule					
Mark	Room	Height	Width	Comments	Description
D01	LIVING	2040 mm	820 mm	DOOR LEAF SIZE	820 DOUBLE SWING TIMBER FRAME DOOR
D02	GARAGE	2300 mm	5250 mm	OPENING SIZE	PANEL LIFT DOOR
D03	DINING	2100 mm	2700 mm	OPENING SIZE	XXXO SLIDING GLASS DOOR
D04	L'DRY	2040 mm	820 mm	DOOR LEAF SIZE	820 SINGLE SWING TIMBER FRAME DOOR
D05	DINING	2040 mm	820 mm	DOOR LEAF SIZE	820 SINGLE SWING TIMBER FRAME DOOR
D06	DINING	2040 mm	820 mm	DOOR LEAF SIZE	820 SINGLE SWING TIMBER FRAME DOOR
D07	MASTER BED	2040 mm	820 mm	DOOR LEAF SIZE	820 SINGLE SWING TIMBER FRAME DOOR
D08	MASTER BED	2040 mm	820 mm	DOOR LEAF SIZE	820 SINGLE SWING TIMBER FRAME DOOR
D09	STUDY	2040 mm	1760 mm	OPENING SIZE	820 CAVITY SLIDER

Door Schedule					
Mark	Room	Height	Width	Comments	Description
D10	ACTIVITY	2040 mm	1960 mm	OPENING SIZE	920 CAVITY SLIDER
D11	KITCHEN	2040 mm	820 mm	DOOR LEAF SIZE	820 SINGLE SWING TIMBER FRAME DOOR
D12	ACTIVITY	2040 mm	820 mm	DOOR LEAF SIZE	820 SINGLE SWING TIMBER FRAME DOOR
D13	ACTIVITY	2040 mm	820 mm	DOOR LEAF SIZE	820 SINGLE SWING TIMBER FRAME DOOR
D14	ACTIVITY	2040 mm	720 mm	DOOR LEAF SIZE	720 SINGLE SWING TIMBER FRAME DOOR
D15	ACTIVITY	2040 mm	820 mm	DOOR LEAF SIZE	820 SINGLE SWING TIMBER FRAME DOOR
D16	ACTIVITY	2040 mm	820 mm	DOOR LEAF SIZE	820 SINGLE SWING TIMBER FRAME DOOR
D17	ACTIVITY	2040 mm	820 mm	DOOR LEAF SIZE	820 SINGLE SWING TIMBER FRAME DOOR

Window Schedule					
Mark	Room	Height	Width	Head Height	Description
W01	GARAGE	1200 mm	1500 mm	2100 mm	XO SLIDING GLASS WINDOW
W02	GARAGE	1200 mm	1500 mm	2100 mm	XO SLIDING GLASS WINDOW
W03	LIVING	1200 mm	1200 mm	2100 mm	XO SLIDING GLASS WINDOW
W04	STUDY	1200 mm	1200 mm	2100 mm	XO SLIDING GLASS WINDOW
W05	BED 3	1200 mm	1500 mm	2100 mm	XO SLIDING GLASS WINDOW
W06	BED 2	1200 mm	1500 mm	2100 mm	XO SLIDING GLASS WINDOW
W07	BED 2	900 mm	1800 mm	2100 mm	XO SLIDING GLASS WINDOW
W08	WC	600 mm	600 mm	2100 mm	XO SLIDING GLASS WINDOW
W09	BATH	900 mm	1200 mm	2100 mm	XO SLIDING GLASS WINDOW
W10	BED 4	900 mm	1800 mm	2100 mm	XO SLIDING GLASS WINDOW
W11	BED 4	1500 mm	1800 mm	2100 mm	XO SLIDING GLASS WINDOW
W12	KITCHEN	900 mm	1800 mm	2100 mm	XO SLIDING GLASS WINDOW
W13	MASTER BED	1500 mm	1800 mm	2100 mm	XO SLIDING GLASS WINDOW
W14	ENS	900 mm	1200 mm	2100 mm	XO SLIDING GLASS WINDOW
W15	ENS	600 mm	900 mm	2100 mm	XO SLIDING GLASS WINDOW

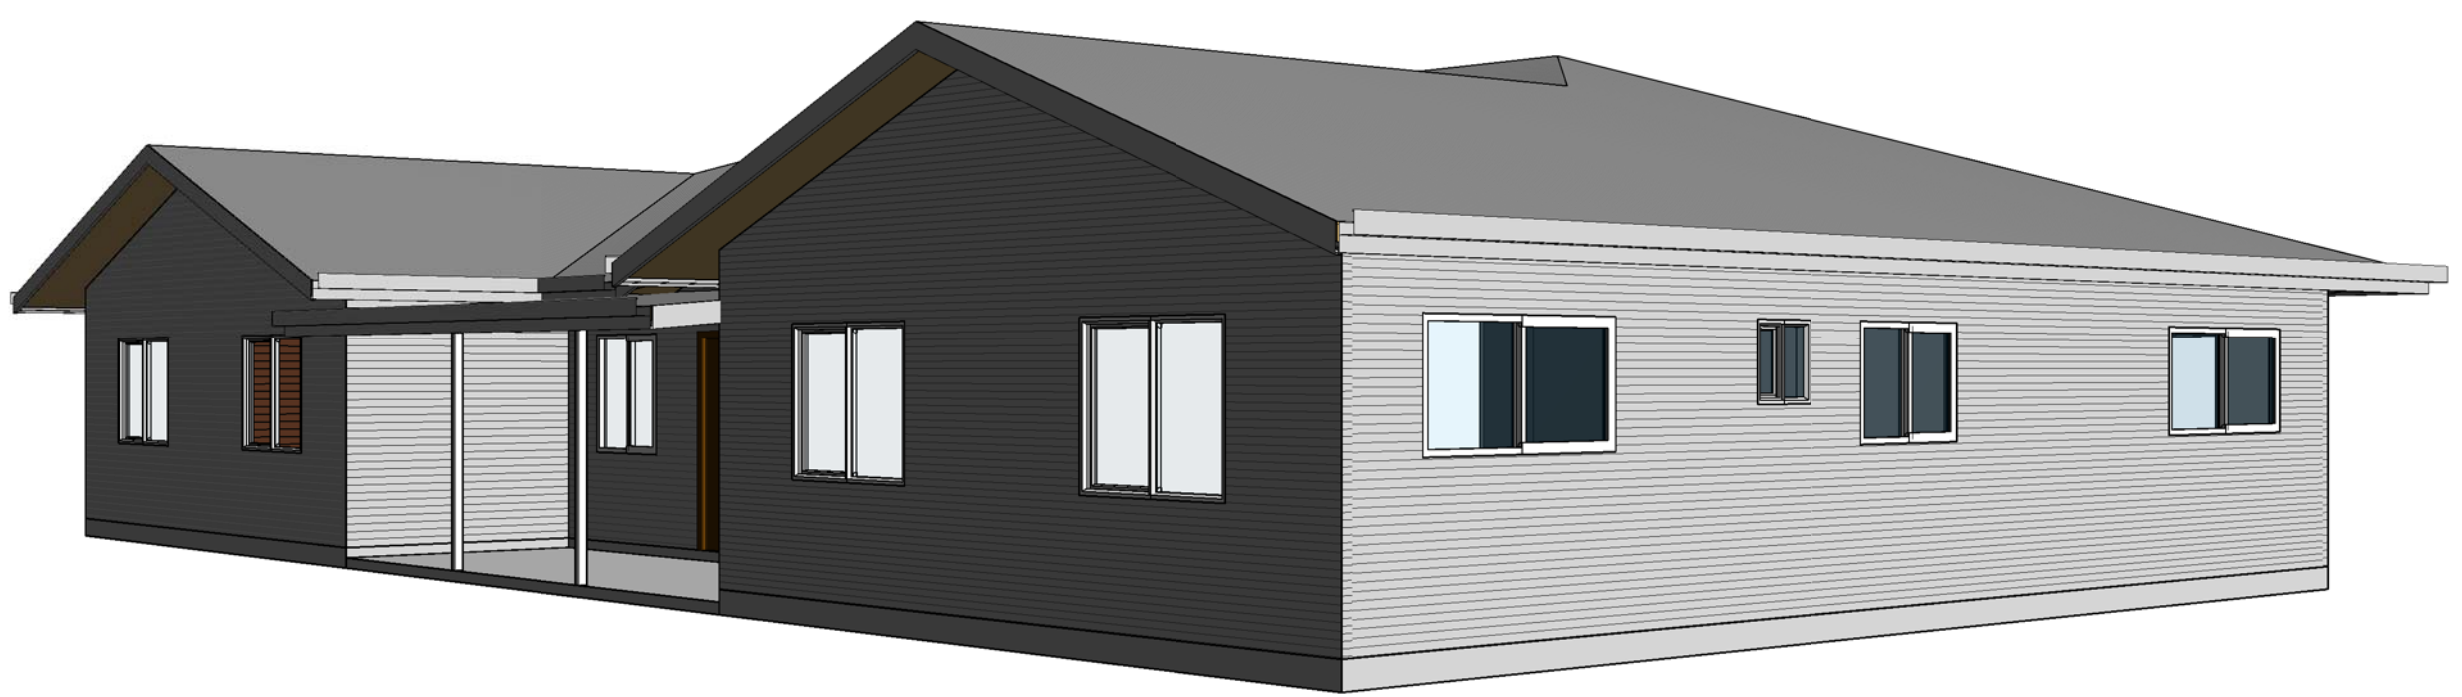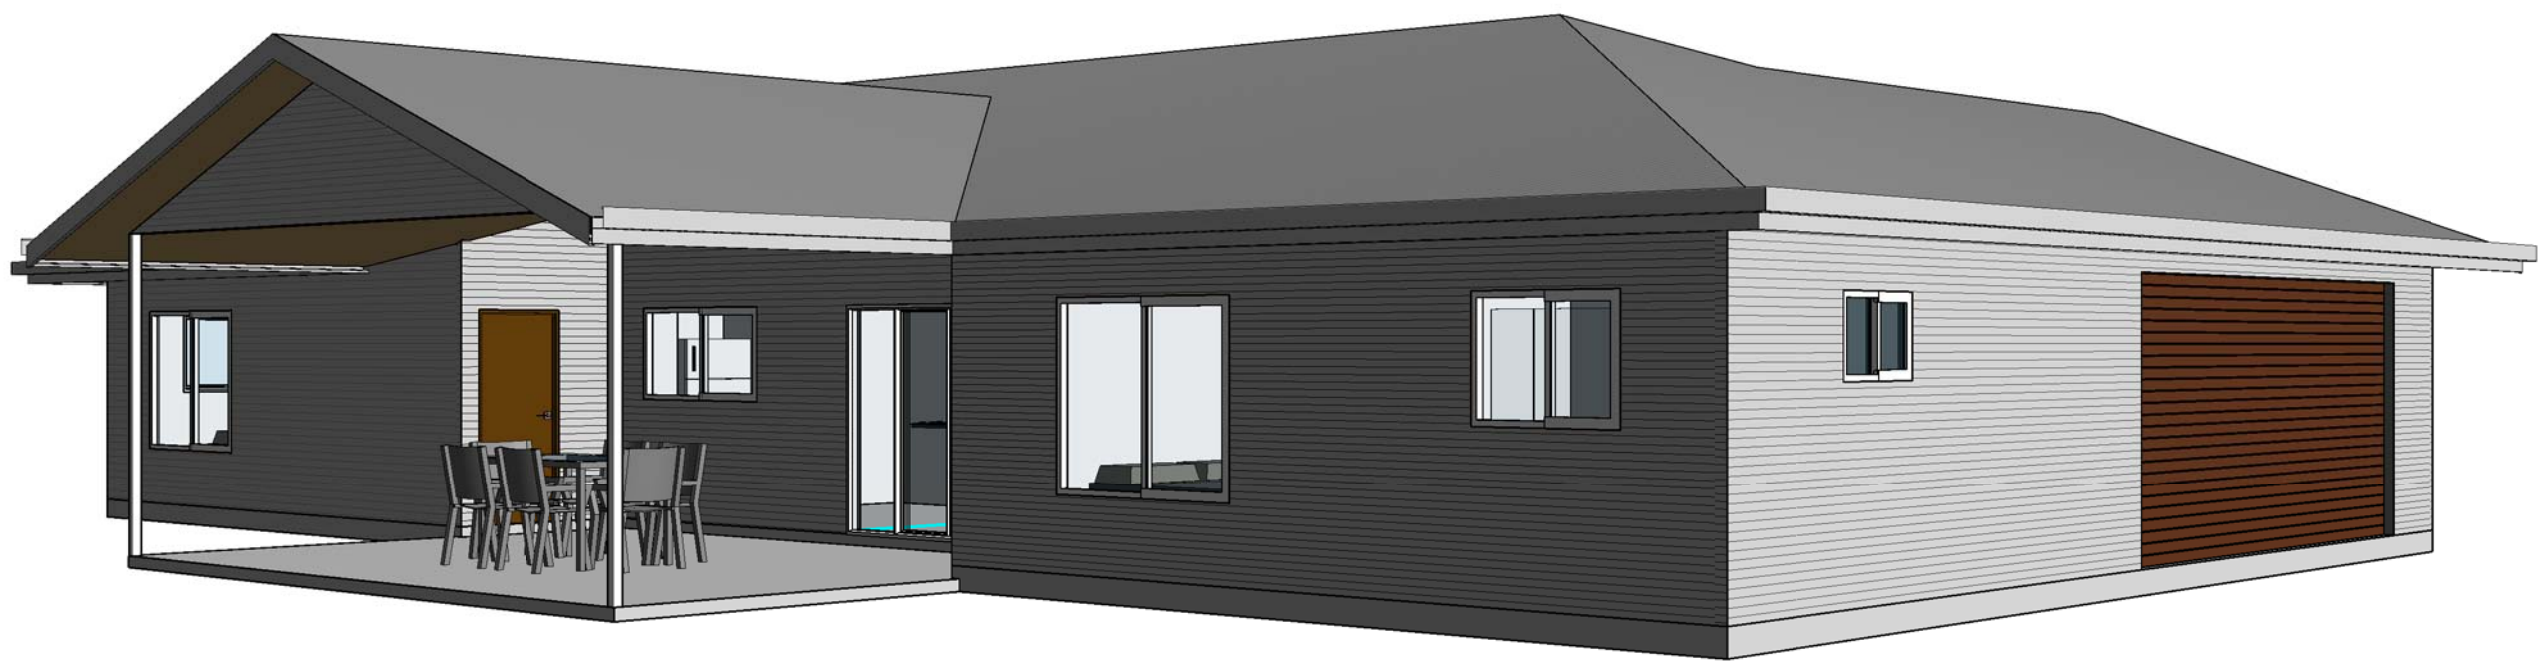

THE CARRABULLEN

DRAWING TITLE:

3D VIEWS

DRAWING NO. **05** SCALE: **NTS** AT **A3**
 DRAWN BY: **WE** PRINT TIME: **25/06/2018 2:38:50 PM**

SUPERIOR STEEL FRAMES
STANDARD MODEL



PO BOX 876 QBSA. 1097802
 ATHERTON QLD 4883
 33-35 ALBRECHT ST
 TOLGA INDUSTRIAL ESTATE, QLD, 4882
 PH: 07 4095 4008
 EMAIL: info@superiorsteelframes.com.au
 WEB: www.superiorsteelframes.com.au

THIS DRAWING IS COPYRIGHT ©

NOTE: (1). VERIFY ALL DIMENSIONS AND LEVELS BEFORE COMMENCING ANY WORK. (2). VERIFY ALL ON SITE DIMENSIONS BEFORE COMMENCING ANY FABRICATION. (3). FIGURED DIMENSIONS TO TAKE PRECEDENCE OVER SCALED MEASUREMENTS. (4). ALL WORK TO COMPLY WITH LOCAL AUTHORITY REQUIREMENTS, THE STANDARD BUILDING BY-LAWS, THE BUILDING CODE OF AUSTRALIA AND RELEVANT AUSTRALIAN STANDARDS. (5). SUBSTITUTION OF ANY STRUCTURAL MEMBERS, & OR VARIATIONS TO ANY PART OF THE DESIGN, **WILL VOID** ANY RESPONSIBILITIES OF THE BUILDING DESIGNER FOR THE STRUCTURAL INTEGRITY & PERFORMANCE OF THE BUILDING