


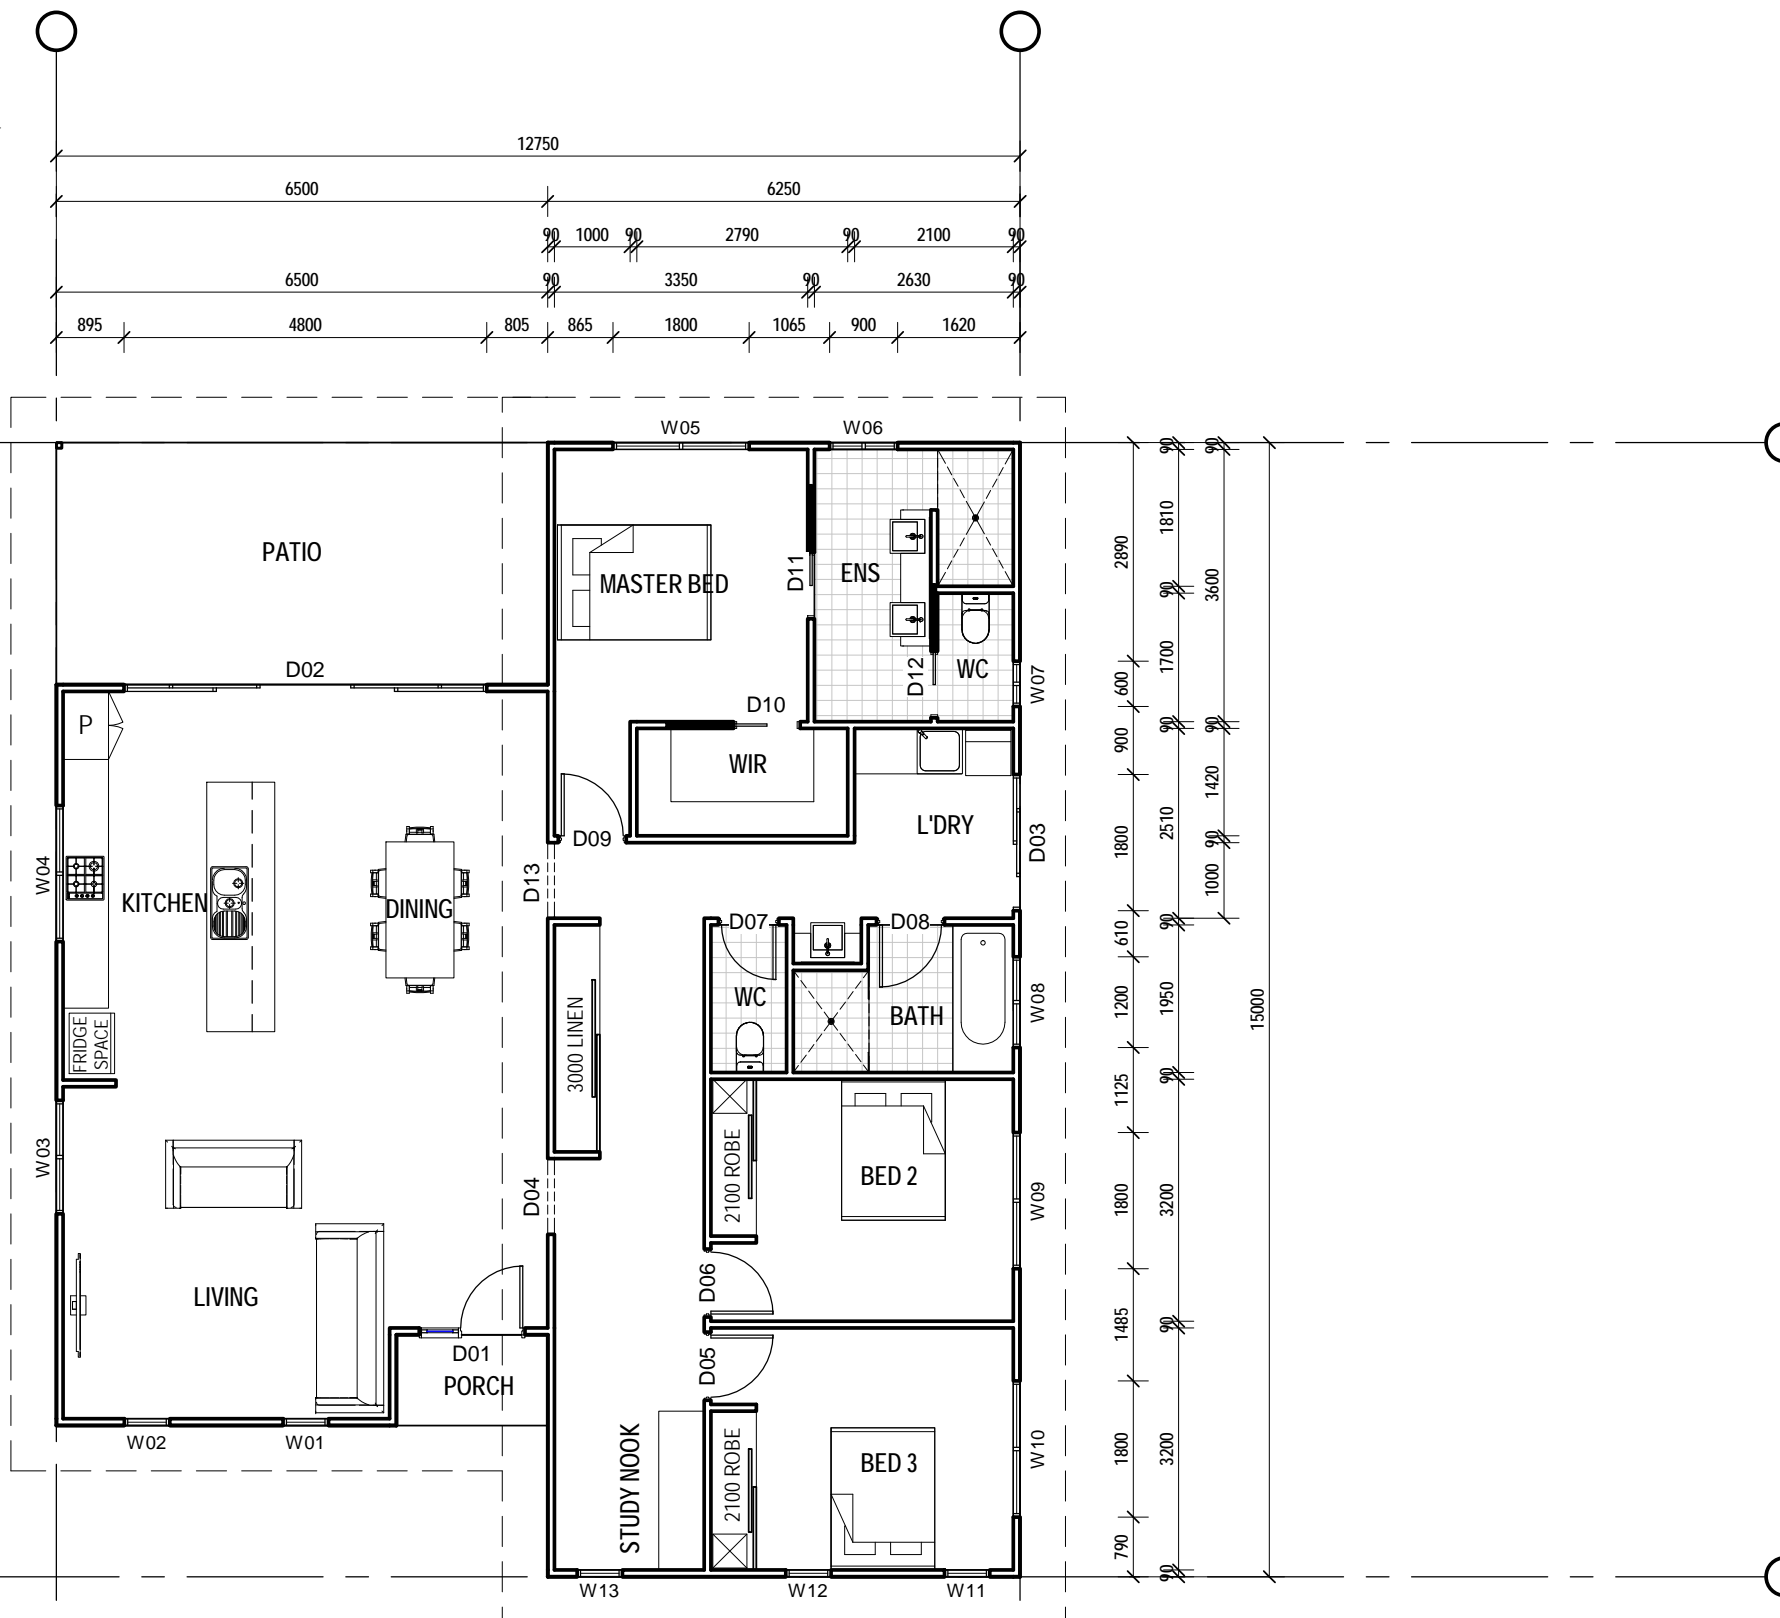


ELEVATION KEY

FLOOR AREAS LEGEND	
LIVING	155.05 m ²
PATIO	20.80 m ²
PORCH	2.40 m ²
178.25 m ²	

Door Schedule					
Mark	Room	Height	Width	Comments	Description
D01	PORCH	2340 mm	820 mm	DOOR LEAF SIZE	820 SINGLE TIMBER FRAME DOOR WITH SINGLE SIDELIGHT
D02	PATIO	2100 mm	4800 mm	OPENING SIZE	OXXO SLIDING GLASS DOOR
D03	L'DRY	2100 mm	1800 mm	OPENING SIZE	OX SLIDING GLASS DOOR
D04	LIVING	2040 mm	1000 mm	OPENING SIZE	SQAURE SET OPENING
D05	BED 3	2040 mm	820 mm	DOOR LEAF SIZE	820 SINGLE SWING DOOR
D06	BED 2	2040 mm	820 mm	DOOR LEAF SIZE	820 SINGLE SWING DOOR
D07	WC	2040 mm	720 mm	DOOR LEAF SIZE	720 SINGLE SWING DOOR
D08	L'DRY	2040 mm	820 mm	DOOR LEAF SIZE	820 SINGLE SWING DOOR
D09	MASTER BED	2040 mm	820 mm	DOOR LEAF SIZE	820 SINGLE SWING DOOR
D10	MASTER BED	2040 mm	1760 mm	OPENING SIZE	820 CAVITY SLIDER DOOR
D11	MASTER BED	2040 mm	1760 mm	OPENING SIZE	820 CAVITY SLIDER DOOR
D12	WC	2040 mm	1760 mm	OPENING SIZE	820 CAVITY SLIDER DOOR
D13	DINING	2040 mm	1000 mm	OPENING SIZE	SQAURE SET OPENING



Window Schedule					
Mark	Room	Height	Width	Head Height	Description
W01	LIVING	1800 mm	600 mm	2100 mm	1 PANEL GLASS LOUVRES
W02	LIVING	1800 mm	600 mm	2100 mm	1 PANEL GLASS LOUVRES
W03	LIVING	1200 mm	1500 mm	2100 mm	XO SLIDING GLASS WINDOW
W04	KITCHEN	900 mm	1800 mm	2100 mm	XO SLIDING GLASS WINDOW
W05	MASTER BED	1200 mm	1800 mm	2100 mm	XO SLIDING GLASS WINDOW
W06	ENS	900 mm	900 mm	2100 mm	XO SLIDING GLASS WINDOW
W07	WC	900 mm	600 mm	2100 mm	XO SLIDING GLASS WINDOW
W08	BATH	600 mm	1200 mm	2100 mm	XO SLIDING GLASS WINDOW
W09	BED 2	1200 mm	1800 mm	2100 mm	XO SLIDING GLASS WINDOW
W10	BED 3	1200 mm	1800 mm	2100 mm	XO SLIDING GLASS WINDOW
W11	BED 3	1800 mm	600 mm	2100 mm	1 PANEL GLASS LOUVRES
W12	BED 3	1800 mm	600 mm	2100 mm	1 PANEL GLASS LOUVRES
W13	STUDY NOOK	1800 mm	600 mm	2100 mm	1 PANEL GLASS LOUVRES

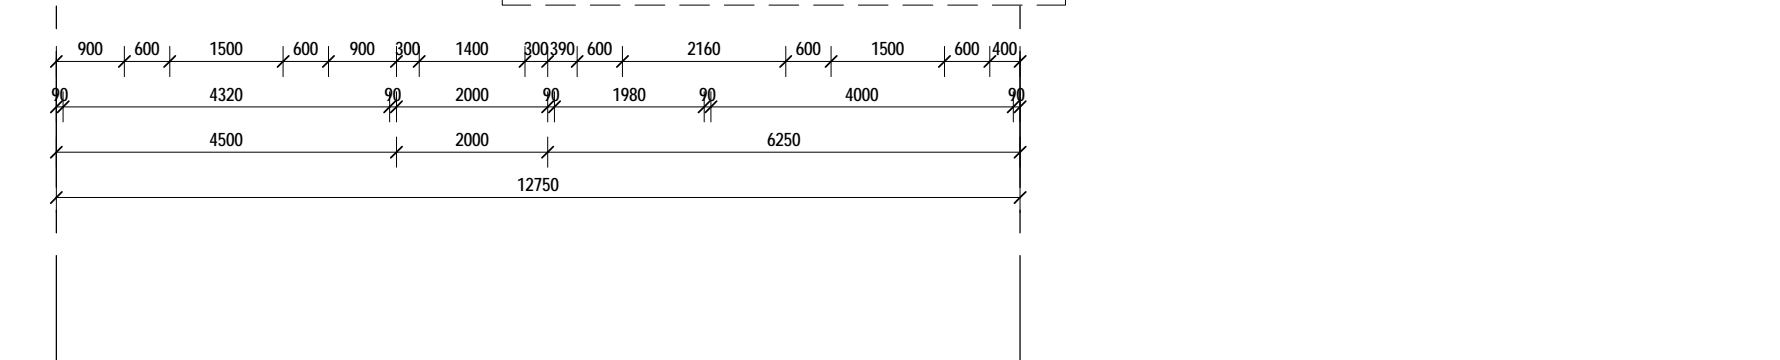

THE NANDROYA

DRAWING TITLE:

FLOOR PLAN

DRAWING NO. 03	SCALE: 1:100 AT A3
DRAWN BY: WE	PRINT TIME: 25/06/2018 2:46:54 PM

SUPERIOR STEEL FRAMES
STANDARD MODEL




PO BOX 876 QBSA. 1097802
 ATHERTON QLD 4883
 33-35 ALBRECHT ST
 TOLGA INDUSTRIAL ESTATE, QLD, 4882
 PH: 07 4095 4008
 EMAIL: info@superiorsteelframes.com.au
 WEB: www.superiorsteelframes.com.au

THIS DRAWING IS COPYRIGHT ©

NOTE: (1). VERIFY ALL DIMENSIONS AND LEVELS BEFORE COMMENCING ANY WORK. (2). VERIFY ALL ON SITE DIMENSIONS BEFORE COMMENCING ANY FABRICATION. (3). FIGURED DIMENSIONS TO TAKE PRECEDENCE OVER SCALED MEASUREMENTS. (4). ALL WORK TO COMPLY WITH LOCAL AUTHORITY REQUIREMENTS, THE STANDARD BUILDING BY-LAWS, THE BUILDING CODE OF AUSTRALIA AND RELEVANT AUSTRALIAN STANDARDS. (5). SUBSTITUTION OF ANY STRUCTURAL MEMBERS, & OR VARIATIONS TO ANY PART OF THE DESIGN, **WILL VOID** ANY RESPONSIBILITIES OF THE BUILDING DESIGNER FOR THE STRUCTURAL INTEGRITY & PERFORMANCE OF THE BUILDING

COLORBOND RIDGE CAPPING

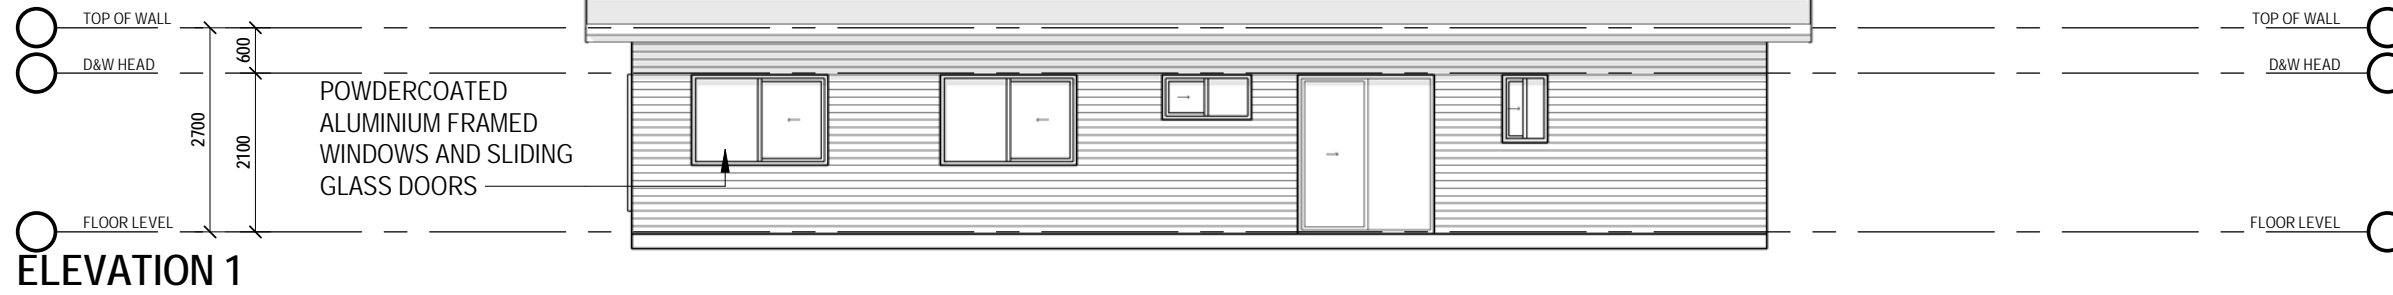


ELEVATION 1

COLORBOND FASCIA AND GUTTER WITH 90ØUPVC DOWNPIPES

COLORBOND BARDGE CAPPING


ROOF PITCH 5°

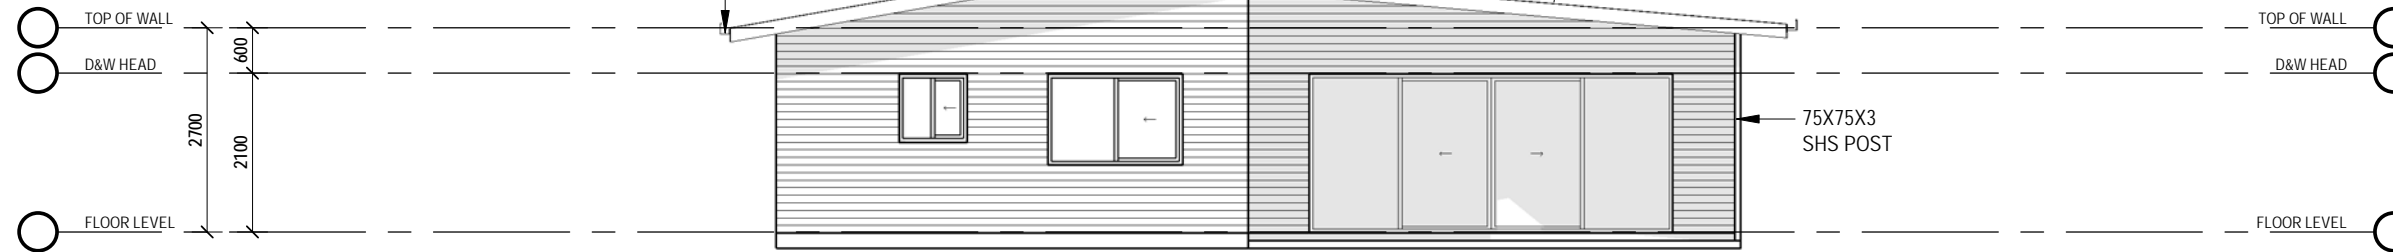

ELEVATION 2

COLORBOND CUSTOM ORB PROFILE ROOF SHEETING

COLORBOND CUSTOM ORB PROFILE WALL CLADDING

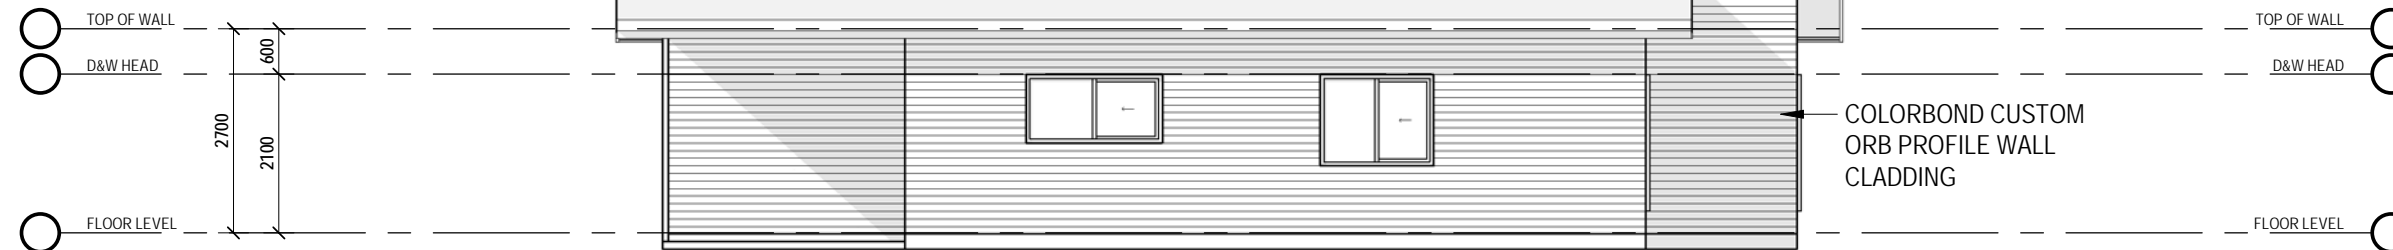

ELEVATION 3

ROOF PITCH 10°



ELEVATION 4

THE NANDROYA

DRAWING TITLE:

ELEVATIONS

DRAWING NO. **04** SCALE: **1:100** AT **A3**

DRAWN BY: **WE** PRINT TIME: **25/06/2018 2:46:55 PM**

**SUPERIOR STEEL FRAMES
STANDARD MODEL**




PO BOX 876
ATHERTON QLD 4883

QBSA. 1097802

33-35 ALBRECHT ST
TOLGA INDUSTRIAL ESTATE, QLD, 4882
PH: 07 4095 4008
EMAIL: info@superiorsteelframes.com.au
WEB: www.superiorsteelframes.com.au

THIS DRAWING IS COPYRIGHT ©

NOTE: (1). VERIFY ALL DIMENSIONS AND LEVELS BEFORE COMMENCING ANY WORK. (2). VERIFY ALL ON SITE DIMENSIONS BEFORE COMMENCING ANY FABRICATION. (3). FIGURED DIMENSIONS TO TAKE PRECEDENCE OVER SCALED MEASUREMENTS. (4). ALL WORK TO COMPLY WITH LOCAL AUTHORITY REQUIREMENTS, THE STANDARD BUILDING BY-LAWS, THE BUILDING CODE OF AUSTRALIA AND RELEVANT AUSTRALIAN STANDARDS. (5). SUBSTITUTION OF ANY STRUCTURAL MEMBERS, & OR VARIATIONS TO ANY PART OF THE DESIGN, **WILL VOID** ANY RESPONSIBILITIES OF THE BUILDING DESIGNER FOR THE STRUCTURAL INTEGRITY & PERFORMANCE OF THE BUILDING

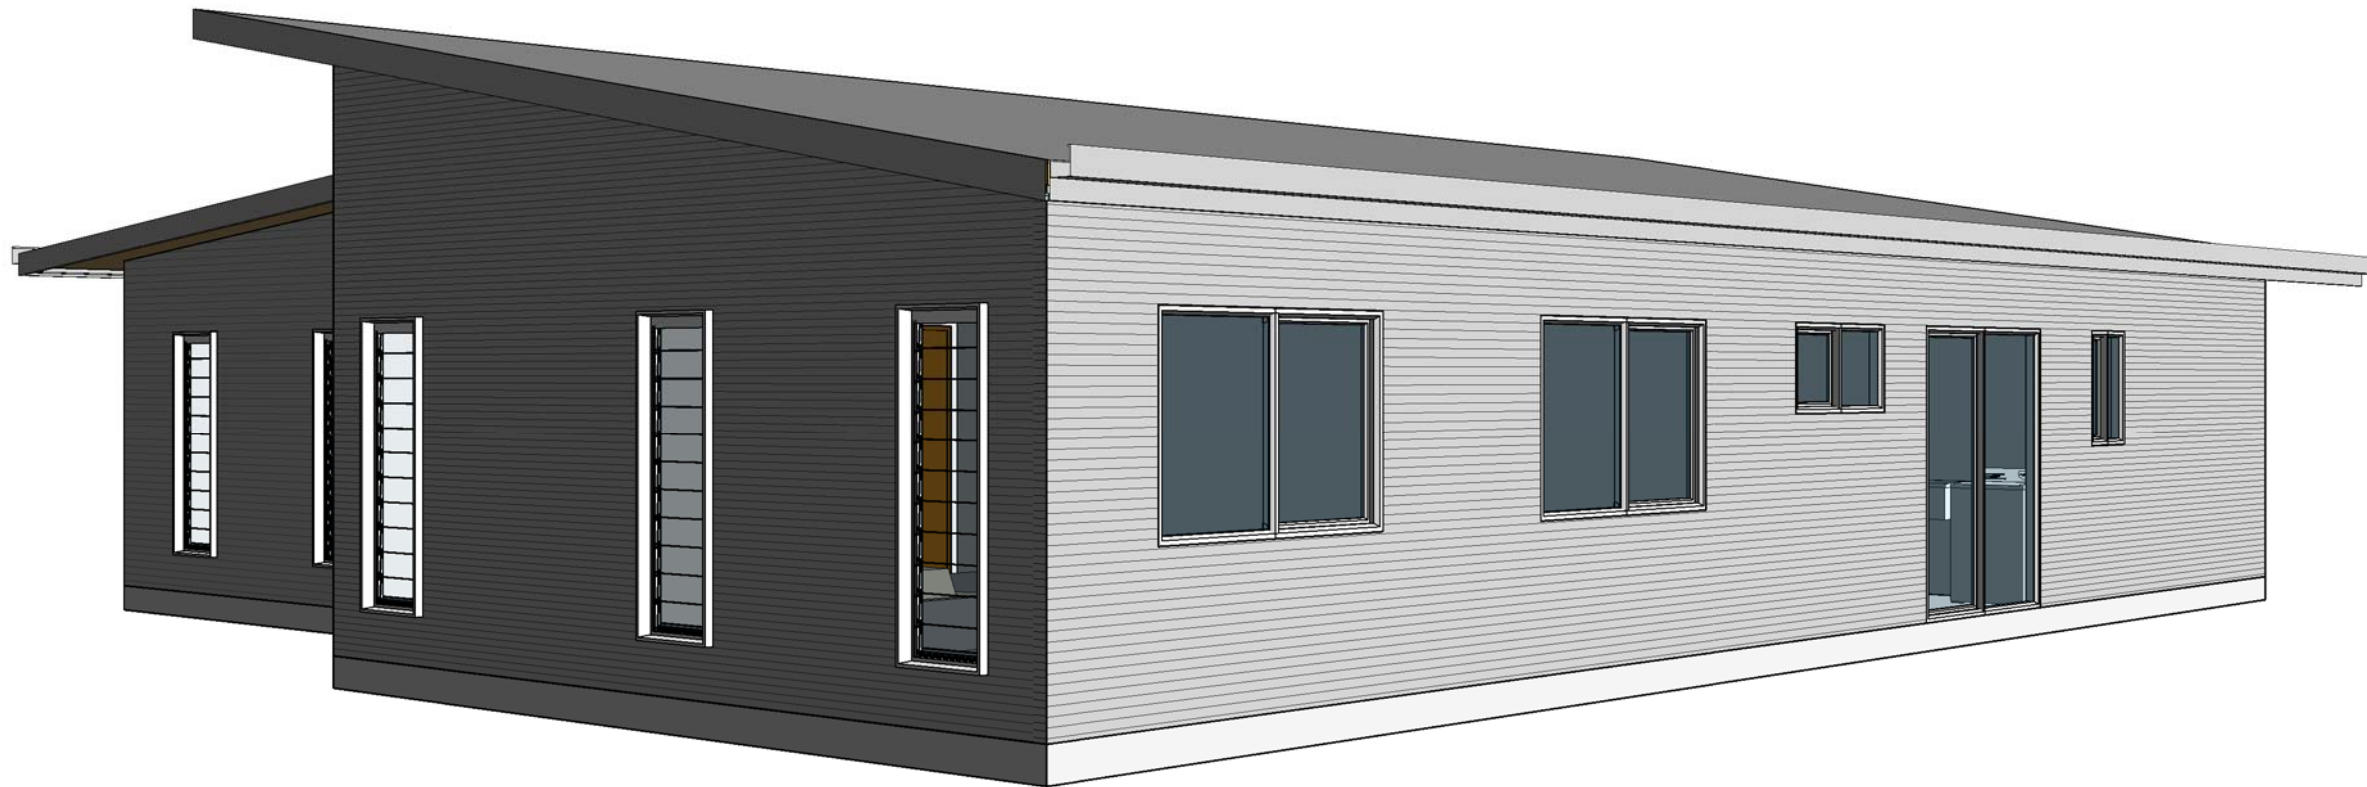

THE NANDROYA

DRAWING TITLE:

3D VIEWS

DRAWING NO. **05** SCALE: **NTS** AT **A3**

DRAWN BY: **WE** PRINT TIME: **25/06/2018 2:46:57 PM**

SUPERIOR STEEL FRAMES
STANDARD MODEL



PO BOX 876
ATHERTON QLD 4883

QBSA. 1097802

33-35 ALBRECHT ST
TOLGA INDUSTRIAL ESTATE, QLD, 4882

PH: 07 4095 4008

EMAIL: info@superiorsteelframes.com.au

WEB: www.superiorsteelframes.com.au

THIS DRAWING IS COPYRIGHT ©

NOTE: (1). VERIFY ALL DIMENSIONS AND LEVELS BEFORE COMMENCING ANY WORK. (2). VERIFY ALL ON SITE DIMENSIONS BEFORE COMMENCING ANY FABRICATION. (3). FIGURED DIMENSIONS TO TAKE PRECEDENCE OVER SCALED MEASUREMENTS. (4). ALL WORK TO COMPLY WITH LOCAL AUTHORITY REQUIREMENTS, THE STANDARD BUILDING BY-LAWS, THE BUILDING CODE OF AUSTRALIA AND RELEVANT AUSTRALIAN STANDARDS. (5). SUBSTITUTION OF ANY STRUCTURAL MEMBERS, & OR VARIATIONS TO ANY PART OF THE DESIGN, **WILL VOID** ANY RESPONSIBILITIES OF THE BUILDING DESIGNER FOR THE STRUCTURAL INTEGRITY & PERFORMANCE OF THE BUILDING